

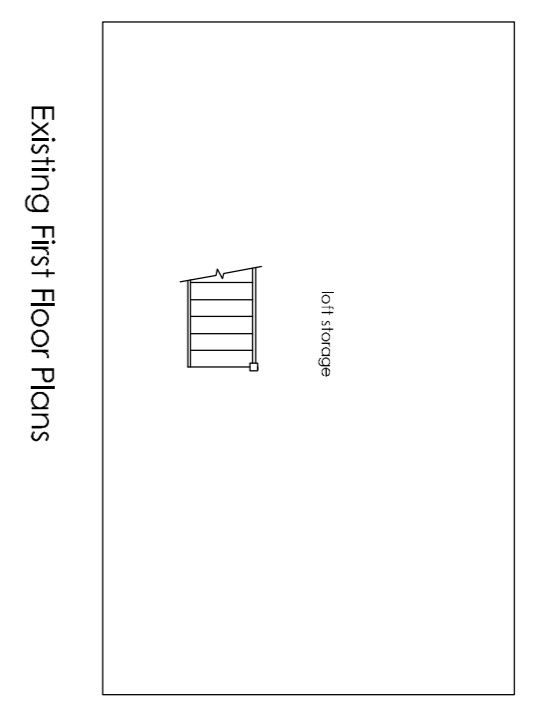
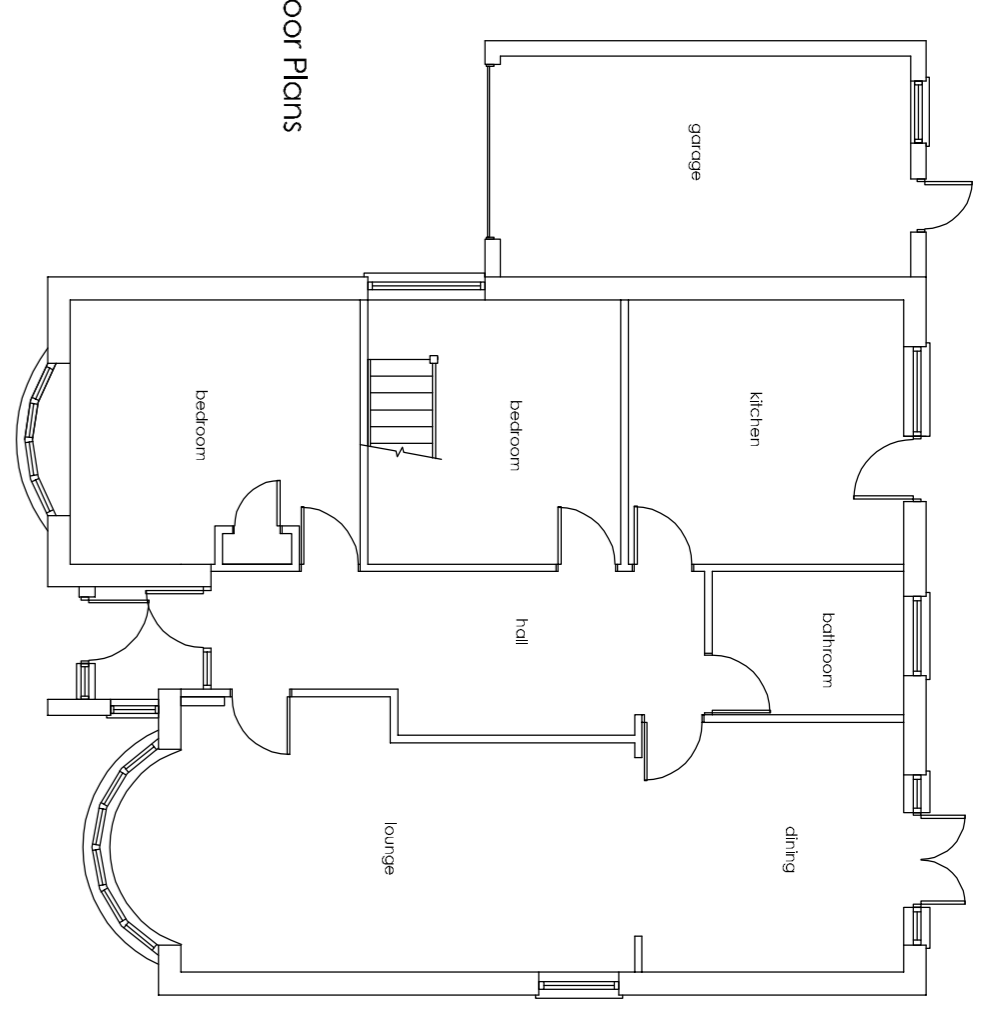
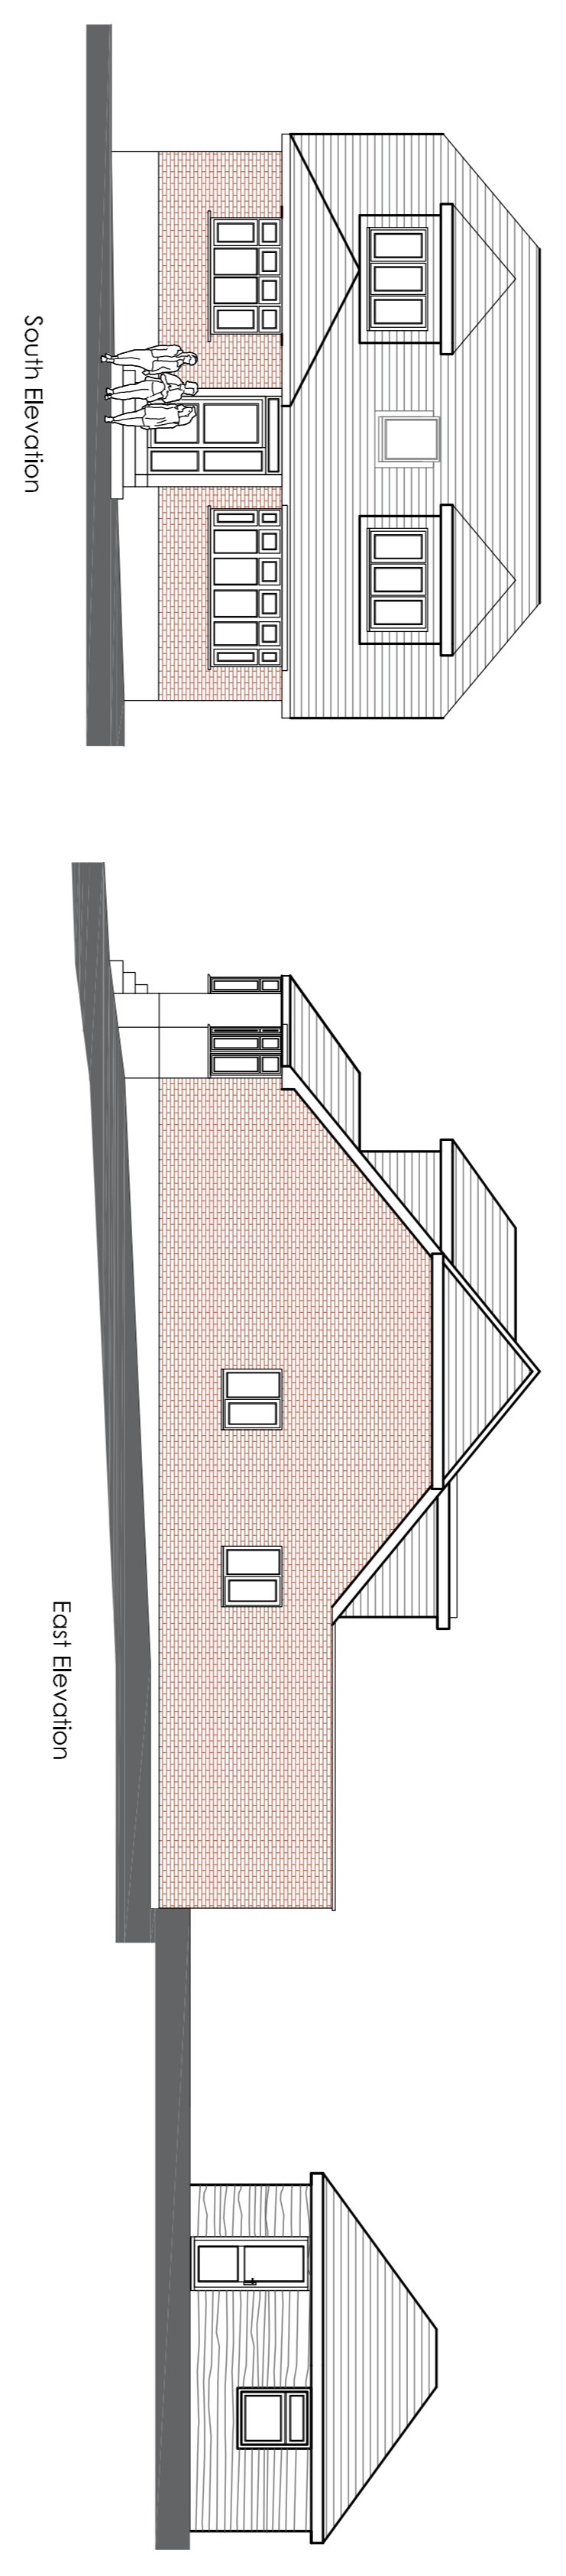


All dimensions to be checked on site prior to commencement of any construction works. Planned dimensions are to be used in preference to scaled dimensions.




Existing Floor Plans

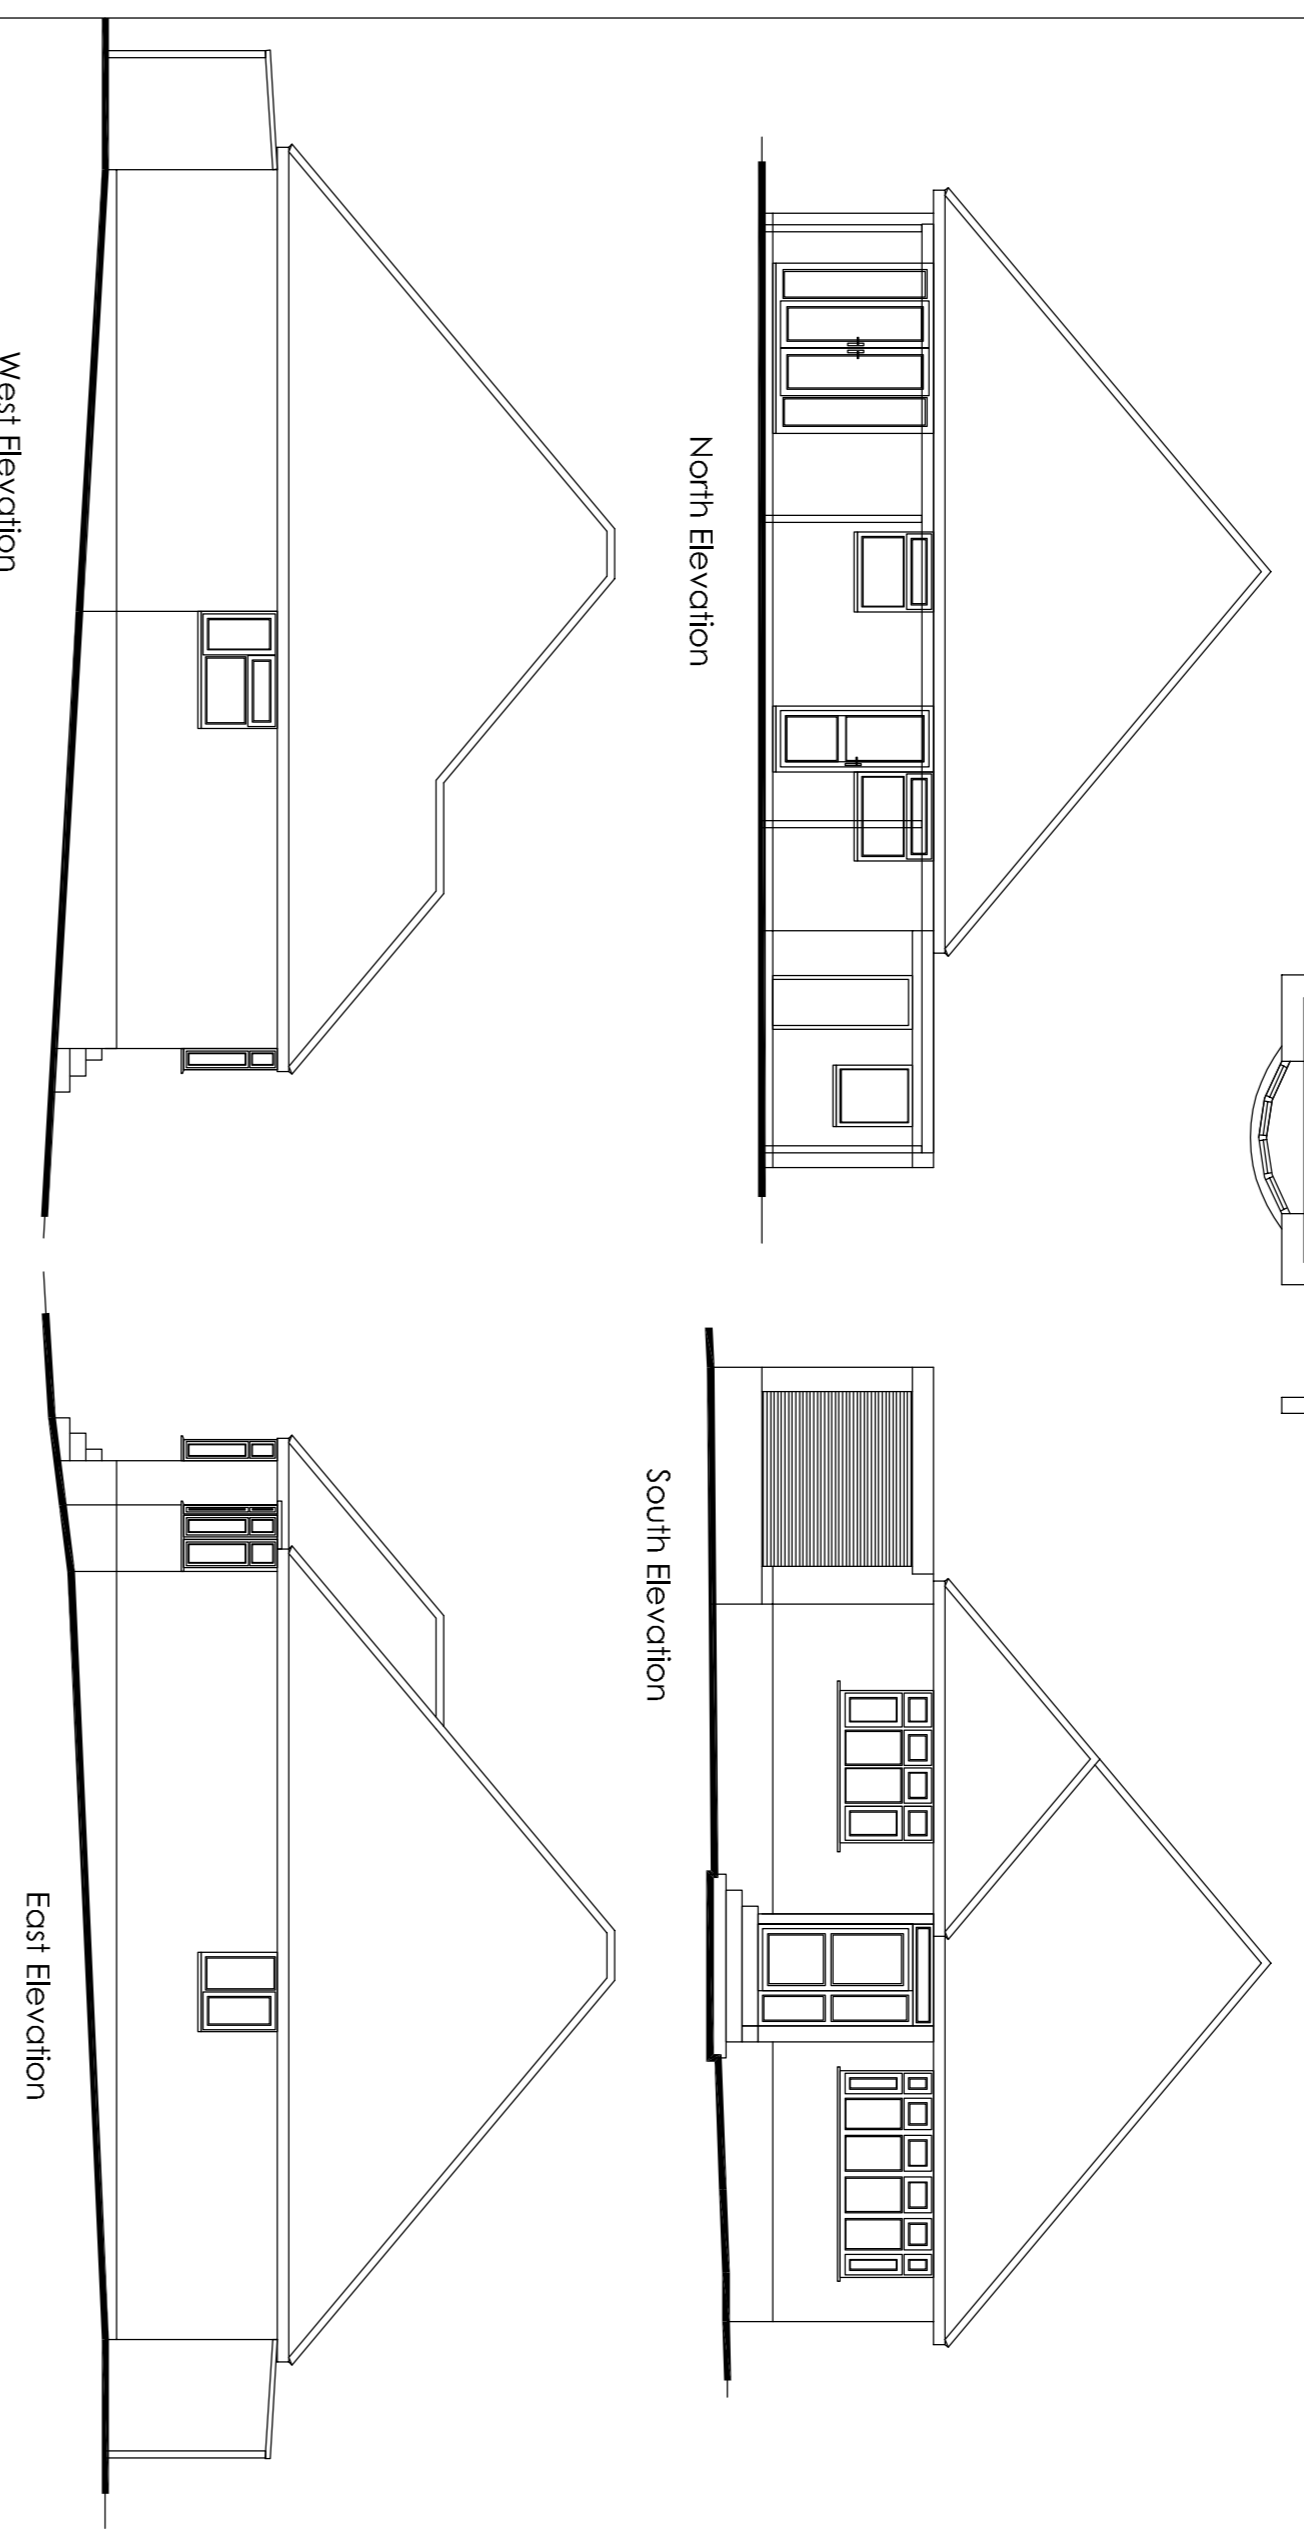

Proposed Elevations

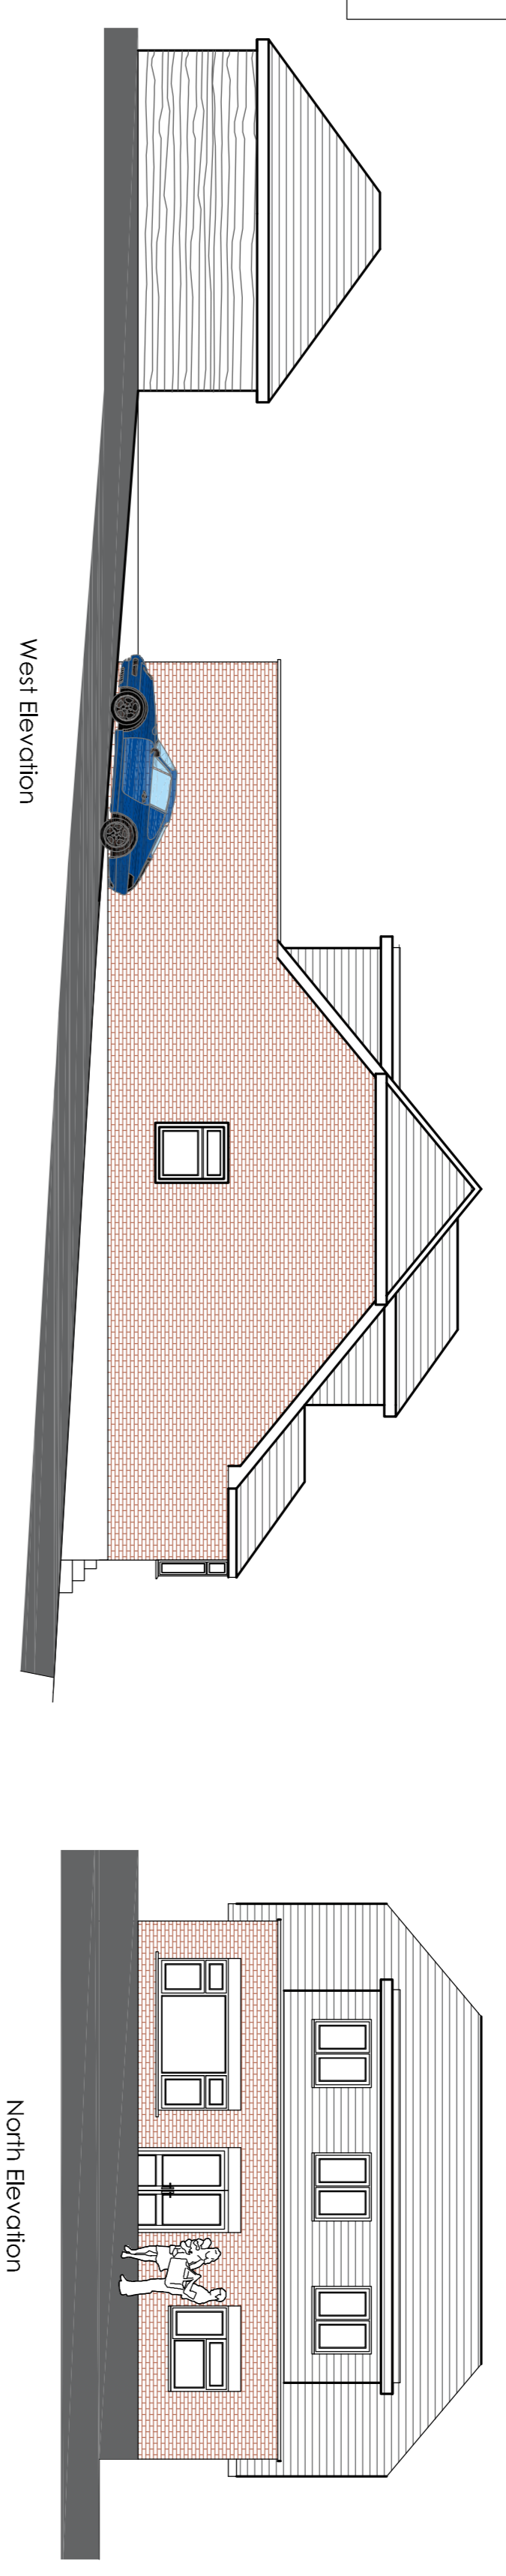




Existing Floor Plans
 Proposed Floor Plans

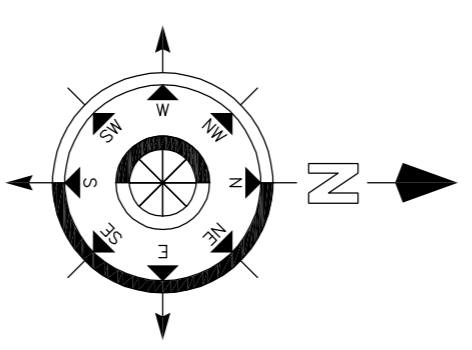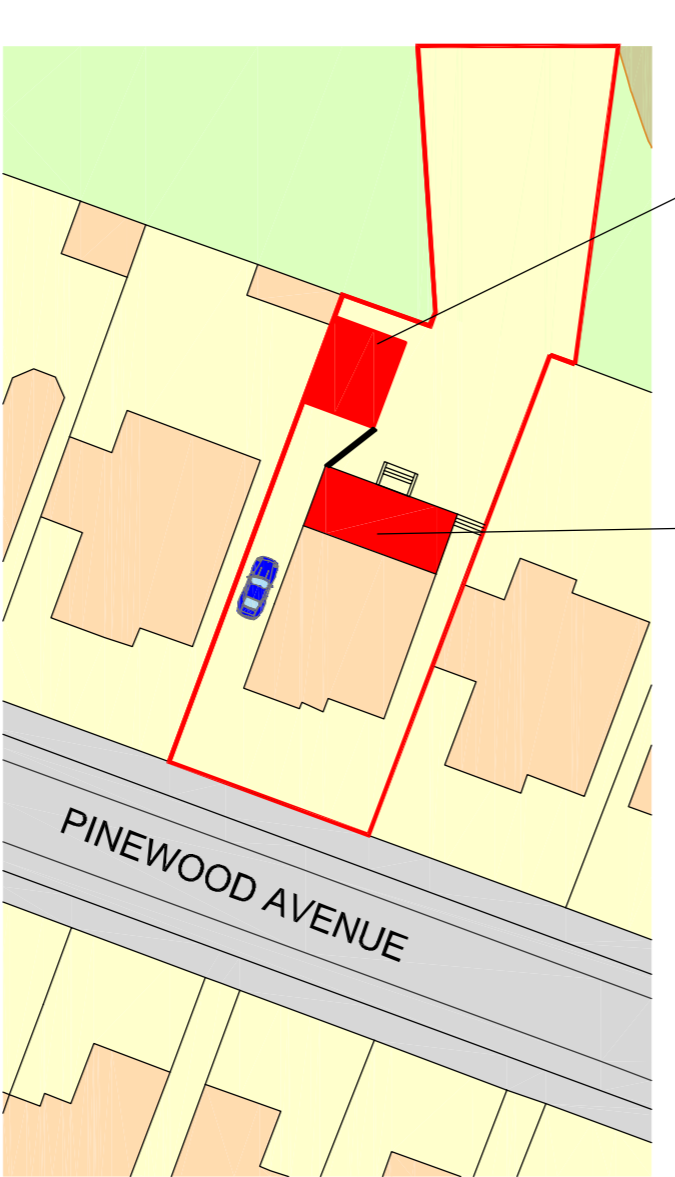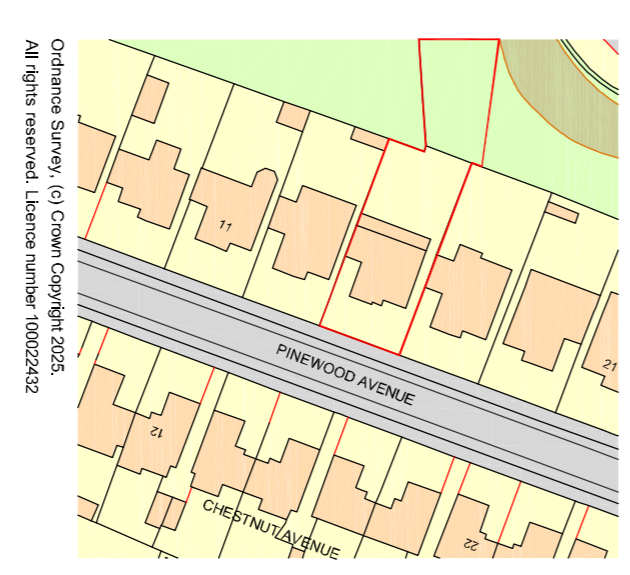

Scale in Metres
 0 10 20 30 40 50 60 for 1:11250

Scale in Metres
 0 5 10 15 20 25 for 1:500

Proposed Garage

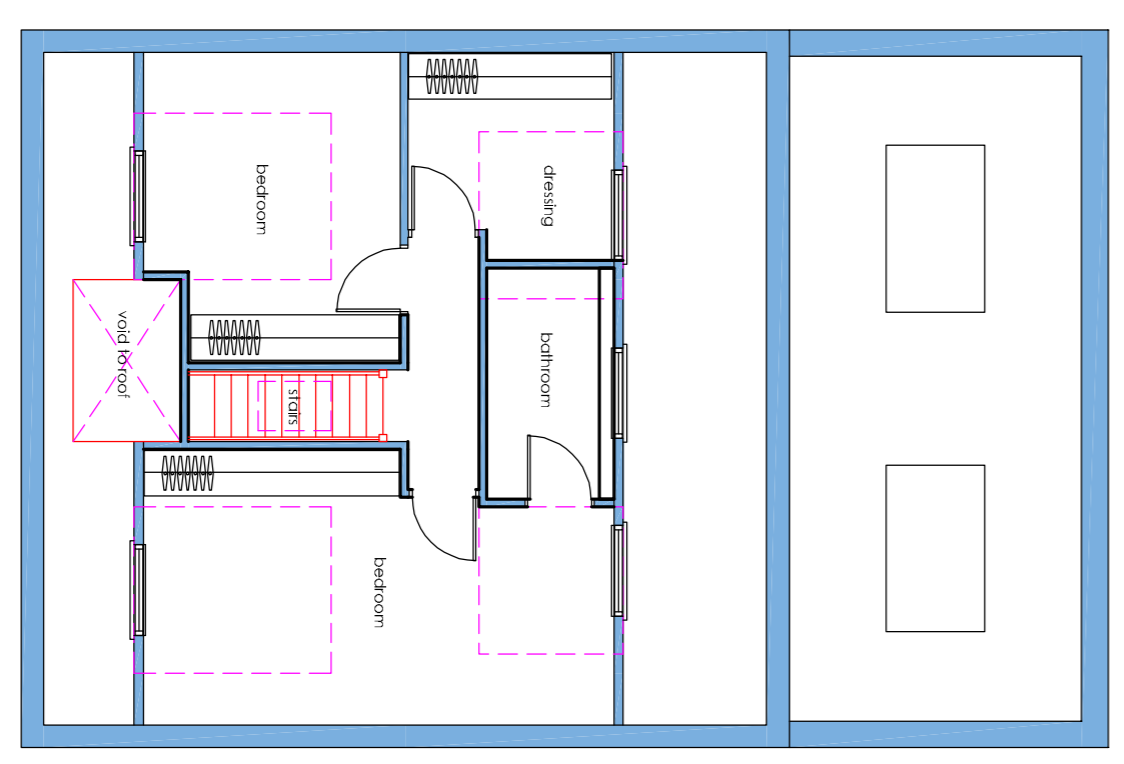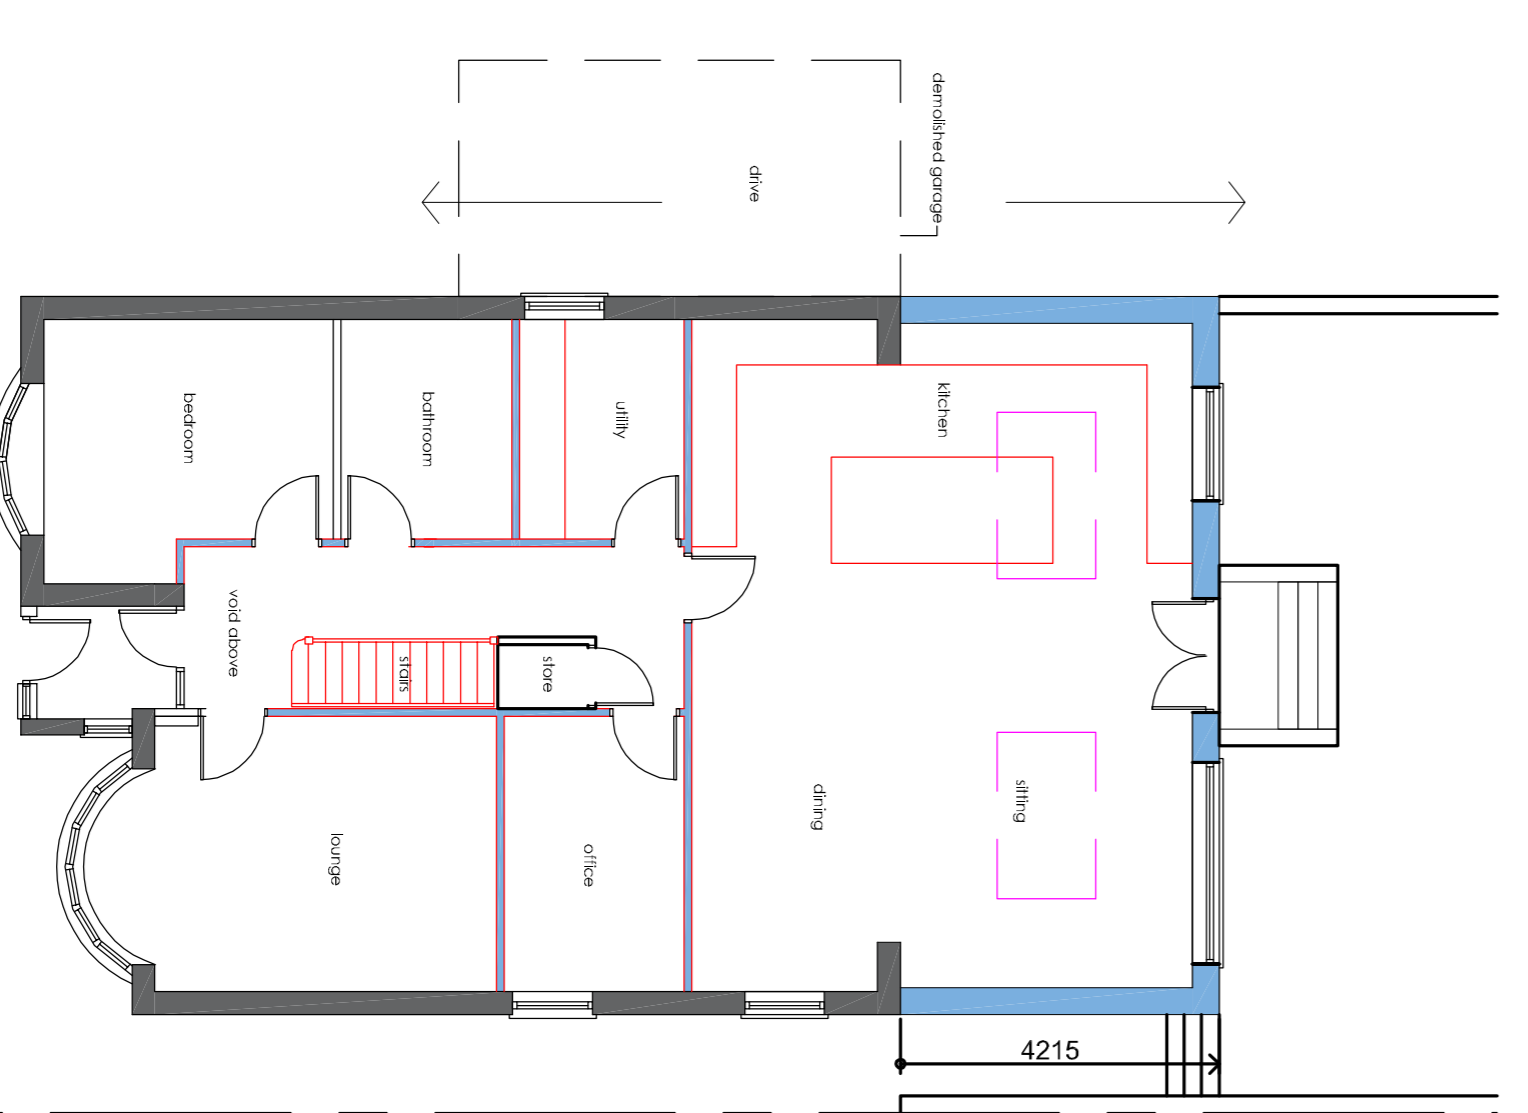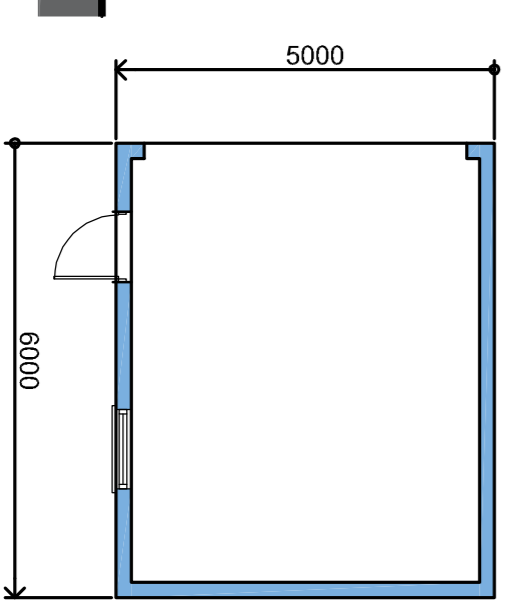

Scale in Metres
 0 10 20 30 40 50 60 for 1:1250

Scale in Metres
 0 1 2 3 4 5 for 1:500

Scale in Metres
 0 1 2 3 4 5 for 1:1000

Scale in Metres
 0 0.5 1 for 1:500

Scale in Metres
 0 0.5 1 for 1:200

Scale in Metres
 0 0.5 for 1:110

Drawing Title:
Proposed Single Storey Rear Extension, First Floor Extension With Front and Rear Dormers And Detached Garage

Chris Flint Associates Ltd
 CHARTERED SURVEYORS - PROJECT MANAGERS
 DEVELOPMENT CONSULTANTS

Drawn By: CF Date: 01/01/25 SHEET SIZE: A1 Approved By: Date:
 Drawn By: CFA | FULL 01 04 1-100

PLANNING

REG01000 - 30 QUEENS ROAD - WATERLOO HILL - PO7 3SR
 Tel: 023 92 43244 Fax: 023 92 38854
 Email: info@flintassociates.co.uk