




1 EXISTING EAST ELEVATION
Scale: 1:100

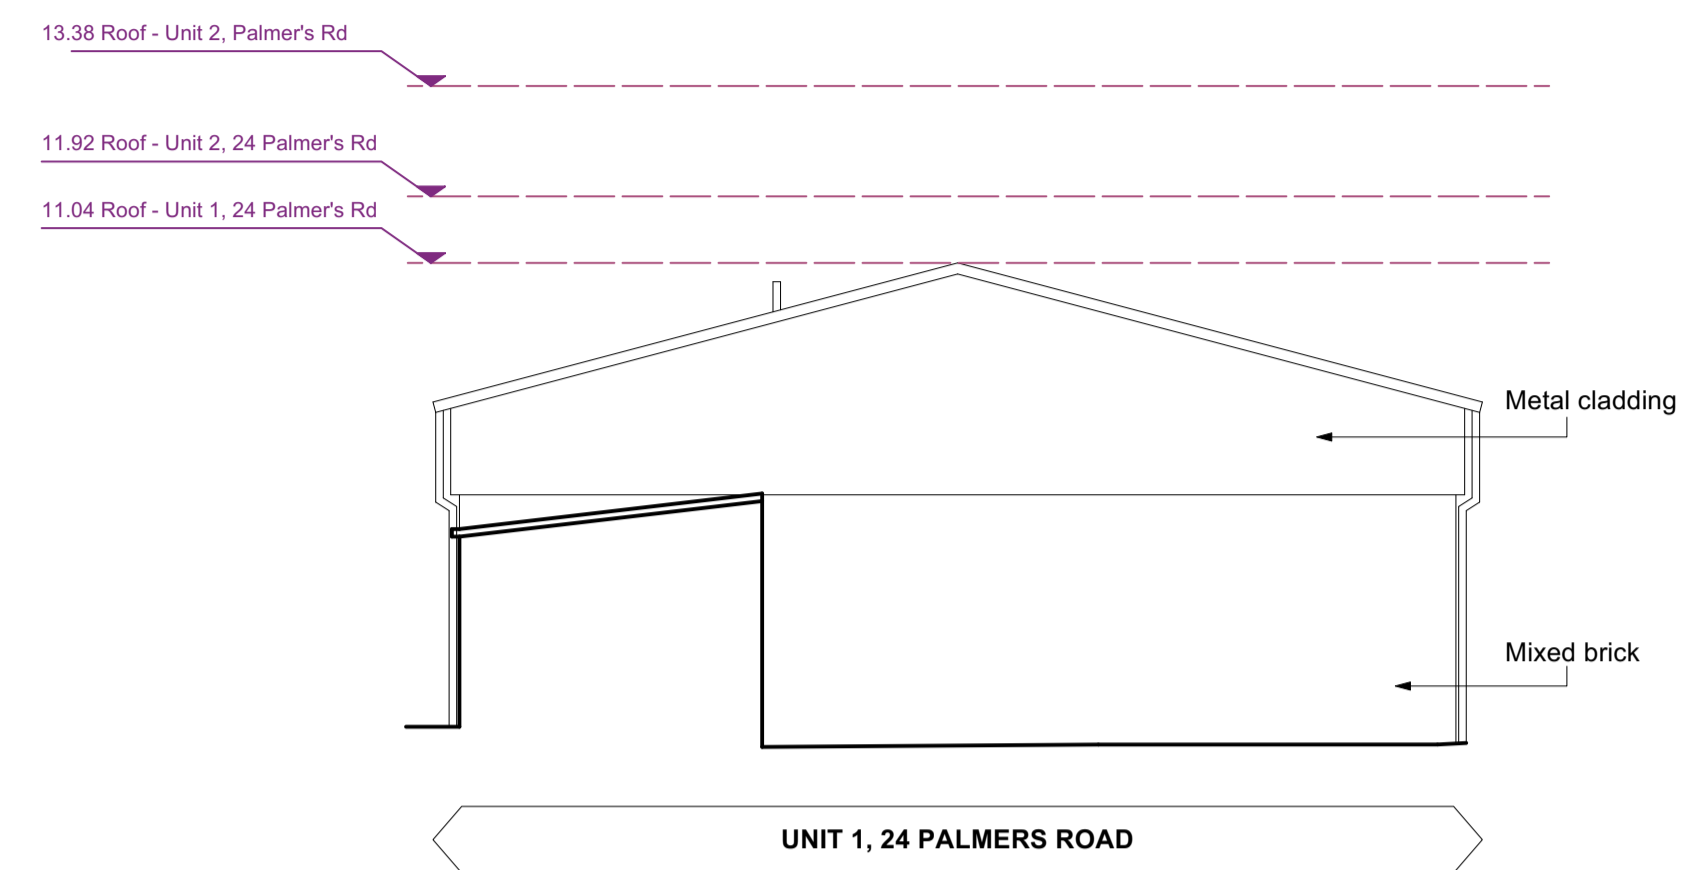

2 EXISTING WEST ELEVATION
Scale: 1:100

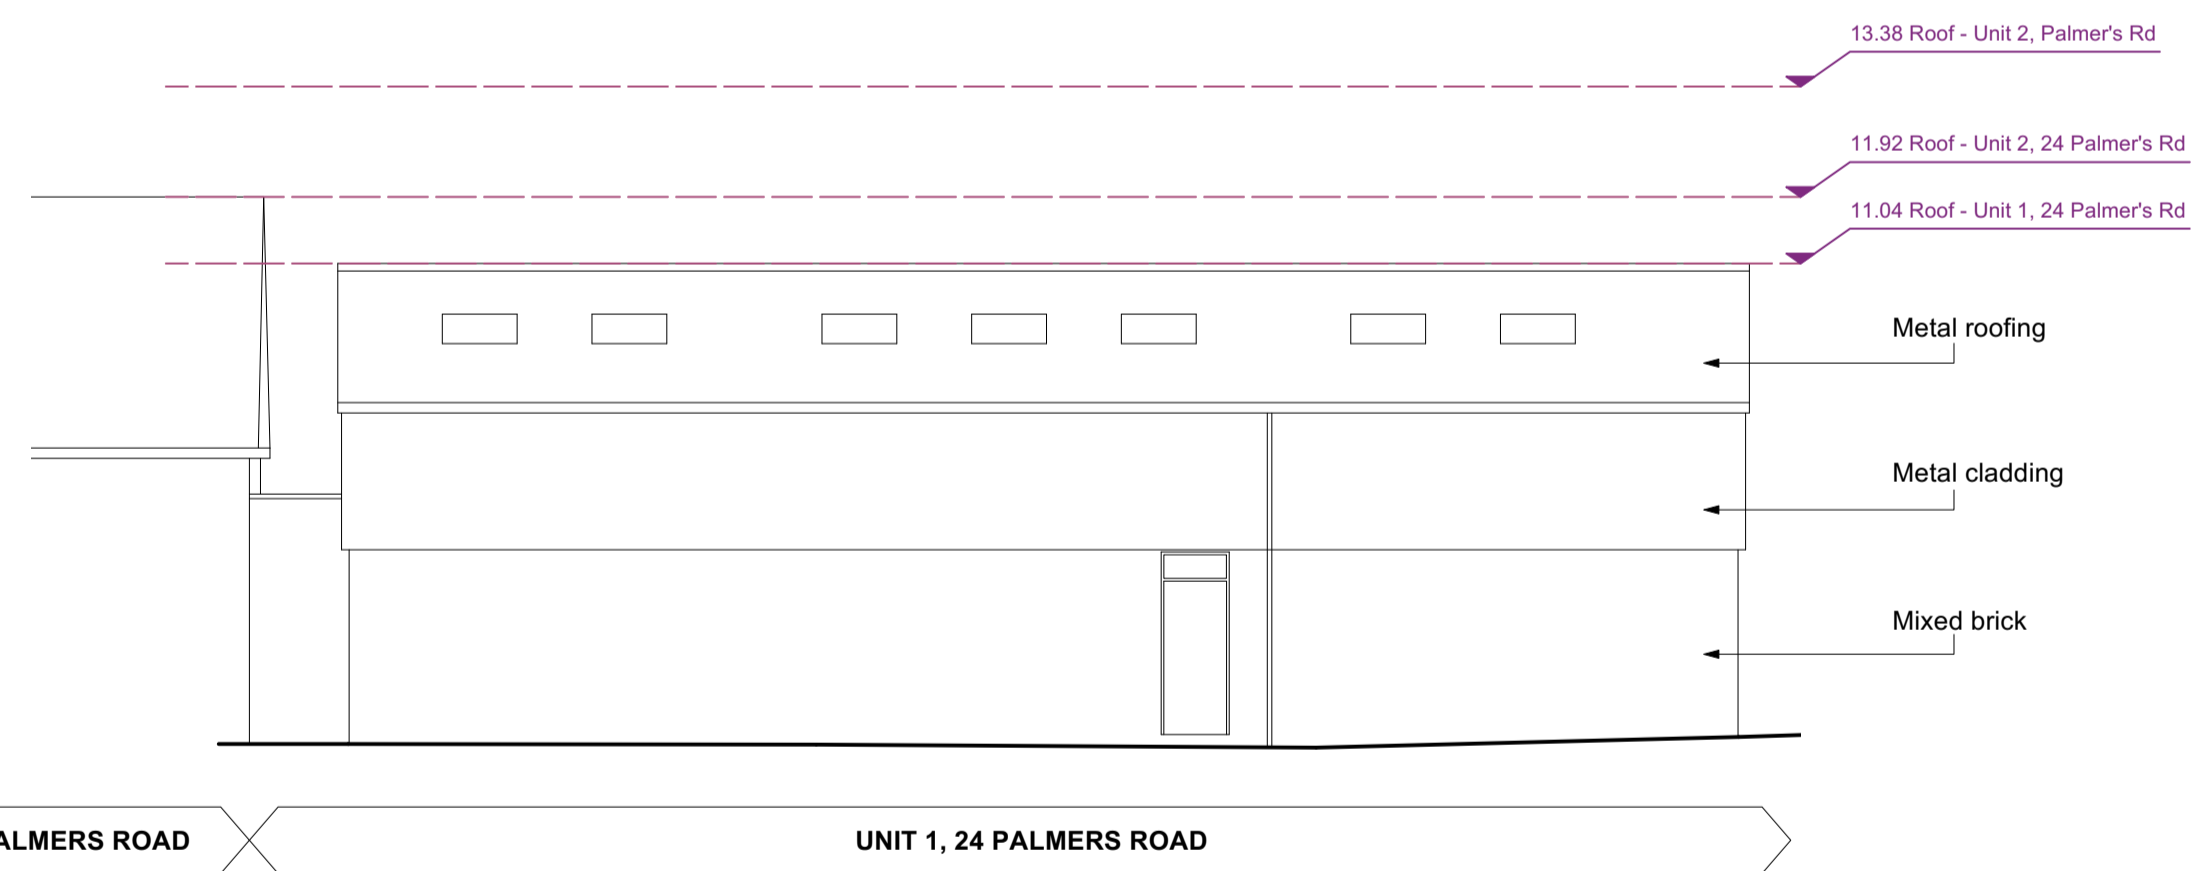

3 EXISTING SOUTH ELEVATION
Scale: 1:100

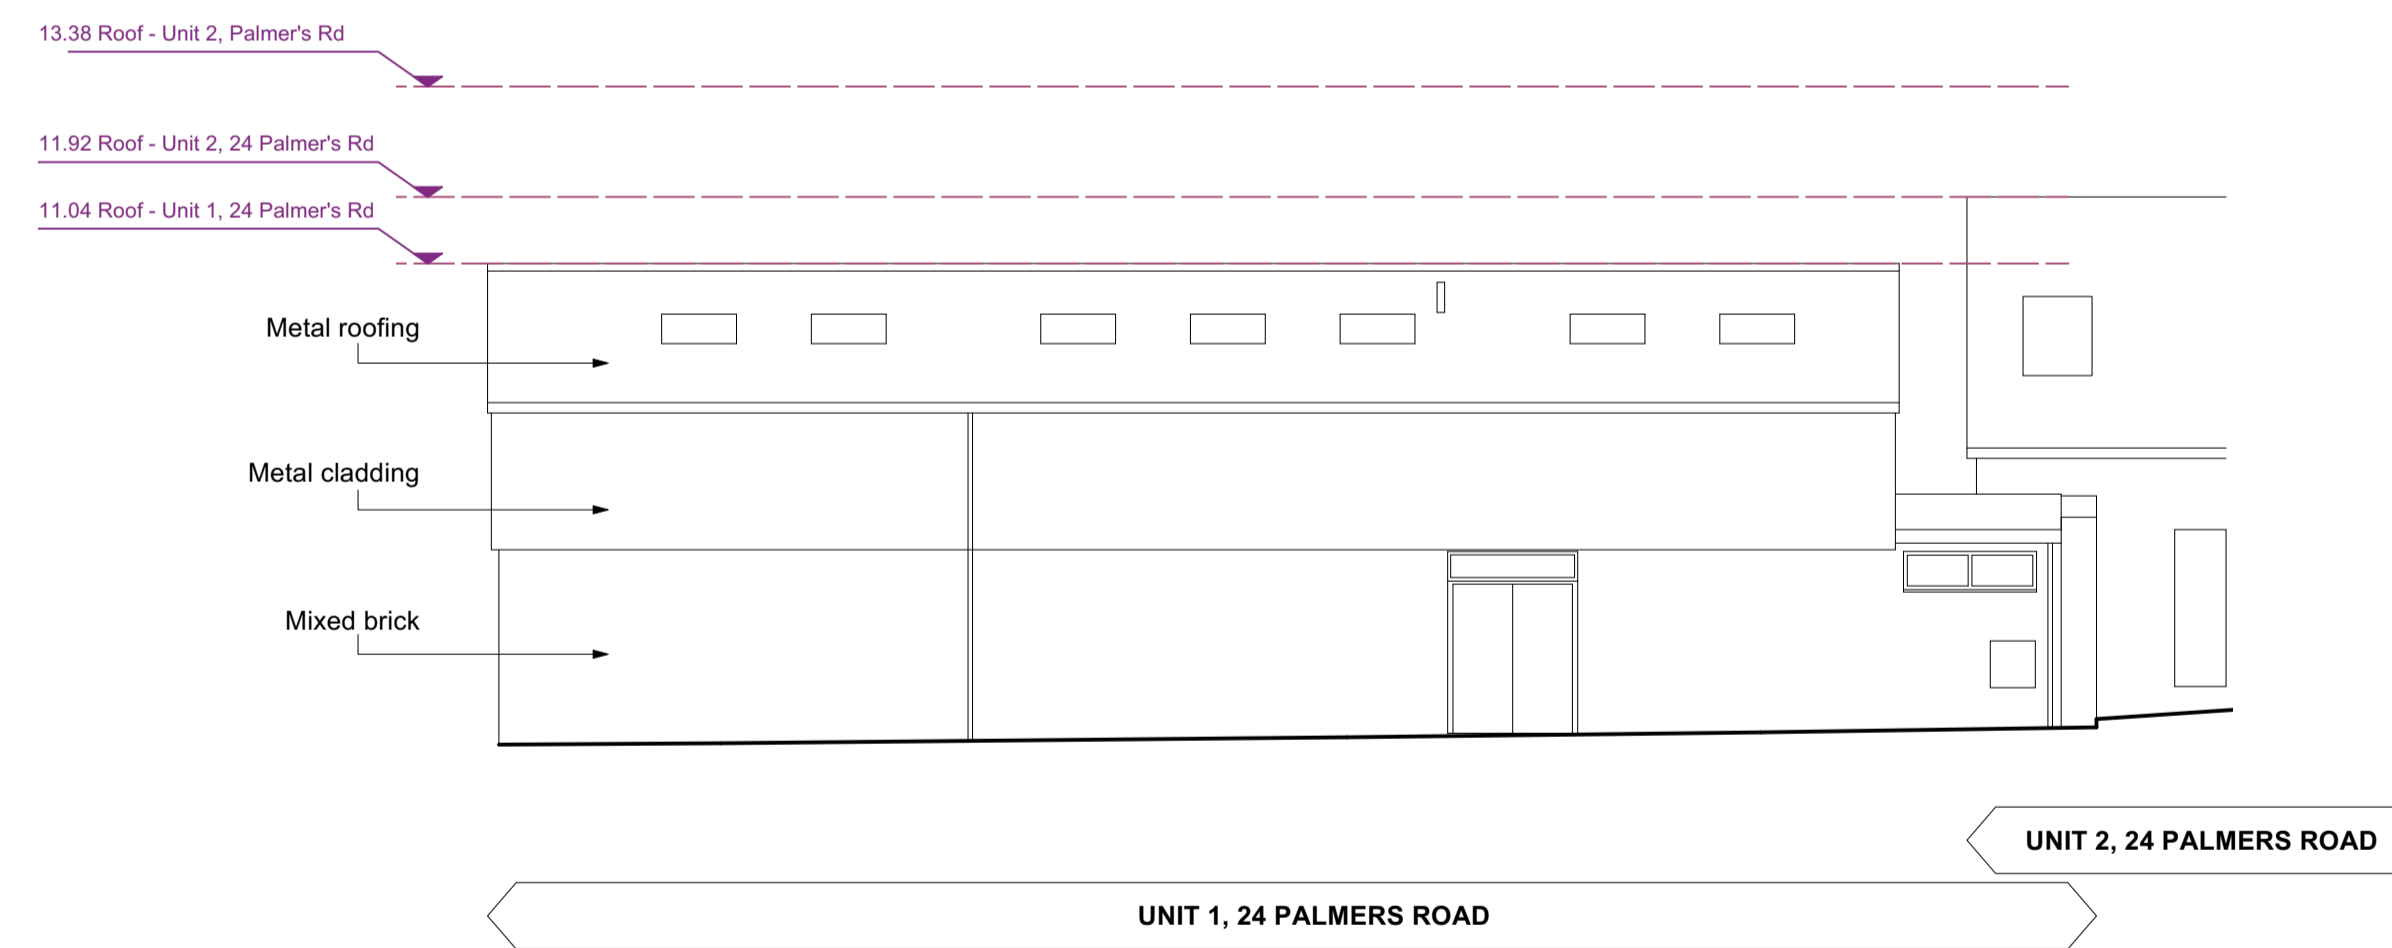

4 EXISTING NORTH ELEVATION
Scale: 1:100

REV	DATE	NOTES	DRN	CHKD

GENERAL NOTES
 THE CONTRACTOR IS RESPONSIBLE FOR THE CHECKING OF ALL SITE DIMENSIONS AND LEVELS.
 DISCREPANCIES TO BE REPORTED IMMEDIATELY TO THE CONTRACT ADMINISTRATOR / ARCHITECT.
 TO BE READ IN CONJUNCTION WITH ALL RELEVANT CONSULTANTS DRAWINGS AND INFORMATION.
 ALL EXISTING SITE, TREE AND BUILDING INFORMATION HAS BEEN COMPILED FROM DIFFERENT SOURCES.

STYLO

DRAWING TITLE Existing Elevations
 DRAWING REF 2503-103
 STATUS Preliminary
 SCALE 1:100 @ A1

PROJECT TITLE 24 PALMERS RD
 CLIENT WESTCOTT
 ORIGIN 09/25
 PROJECT NO. 2503