

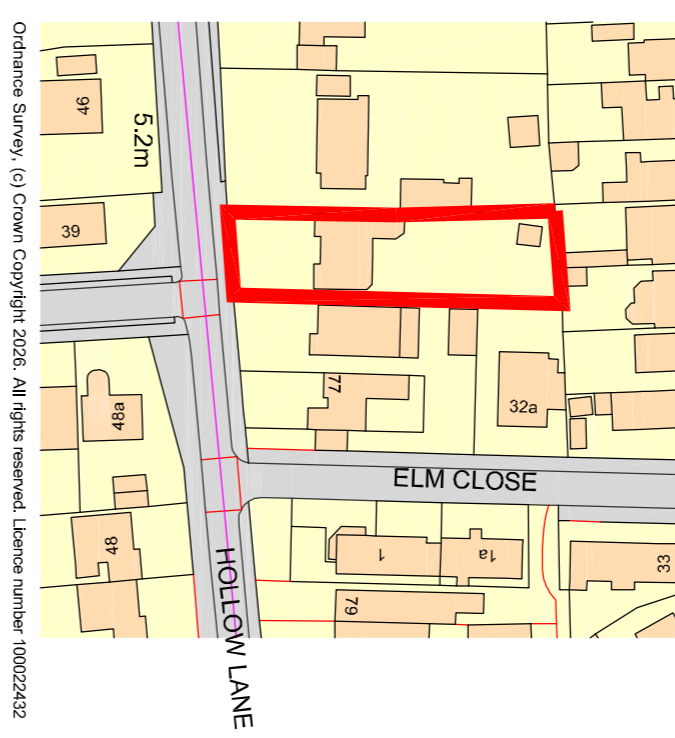
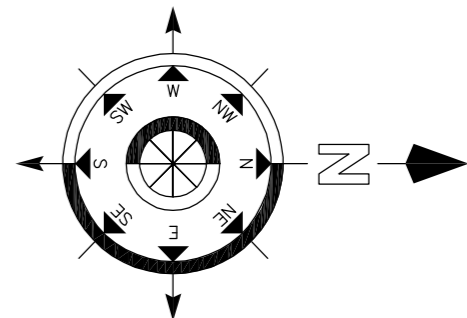
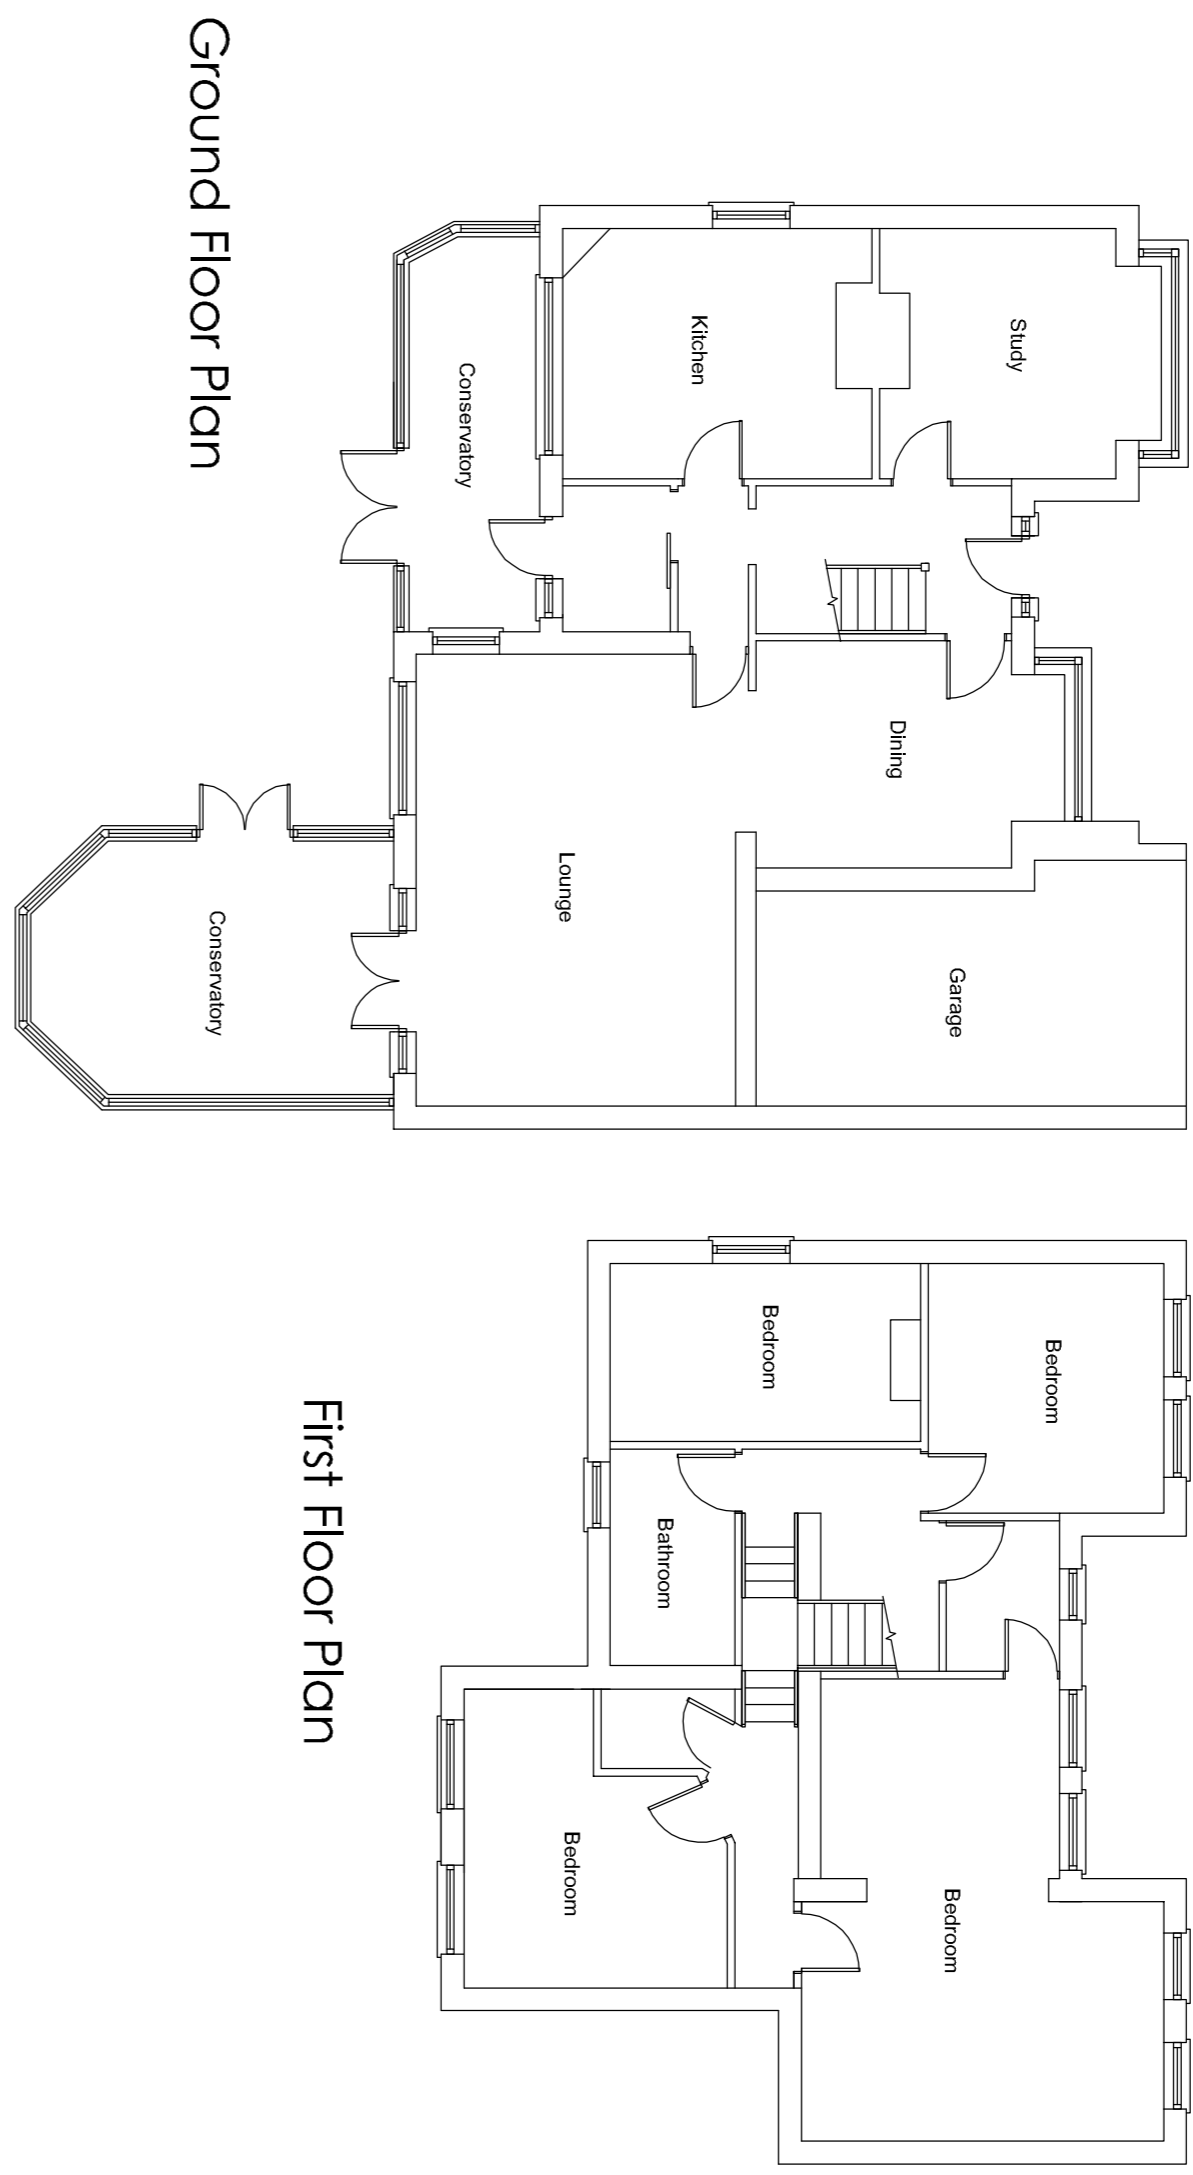


EXISTING FLOOR PLANS

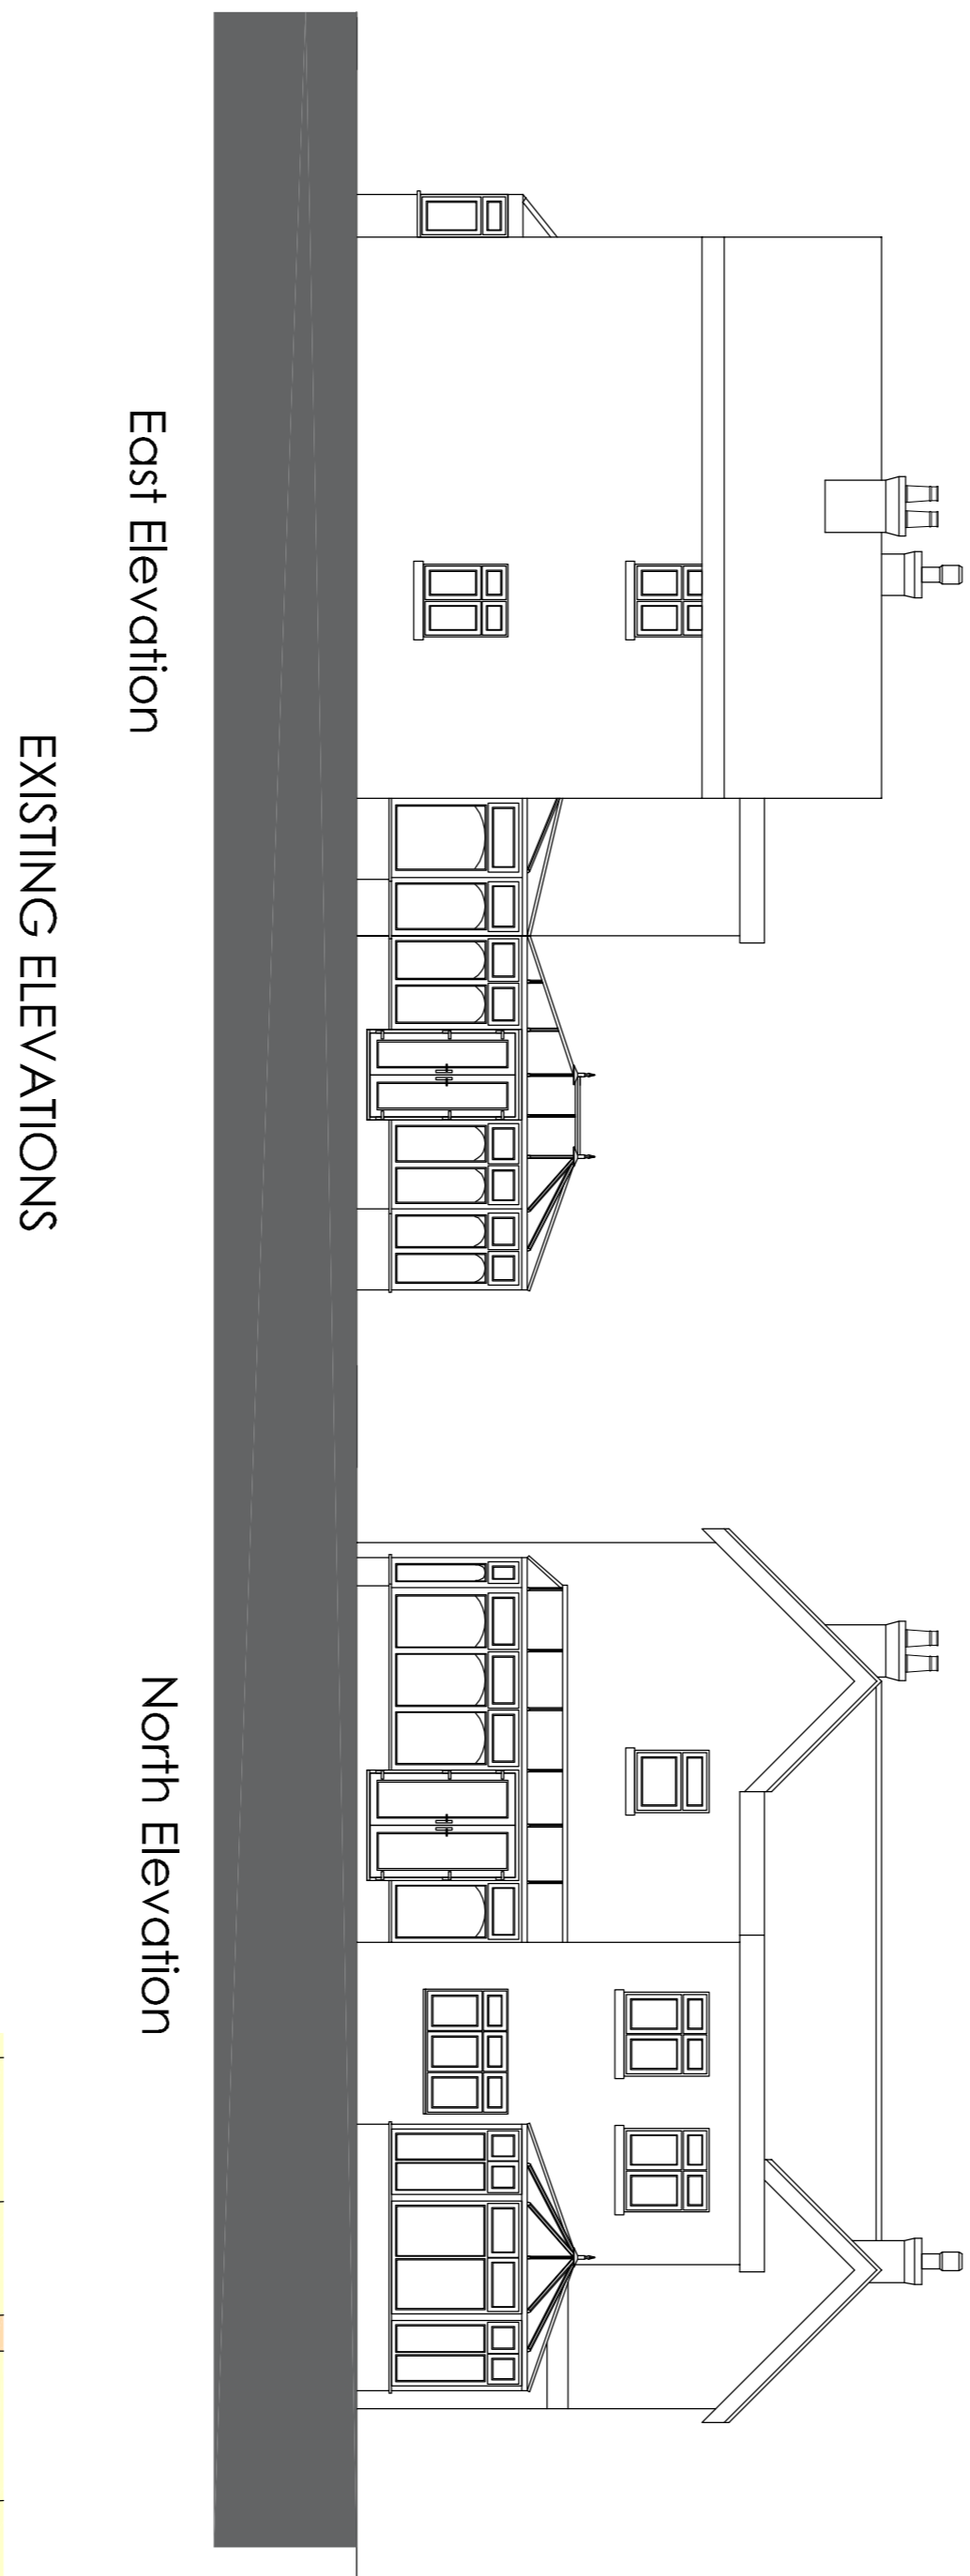


Ordnance Survey. © Crown Copyright 2020. All rights reserved. License number: 100029282

PROPOSED FLOOR PLANS

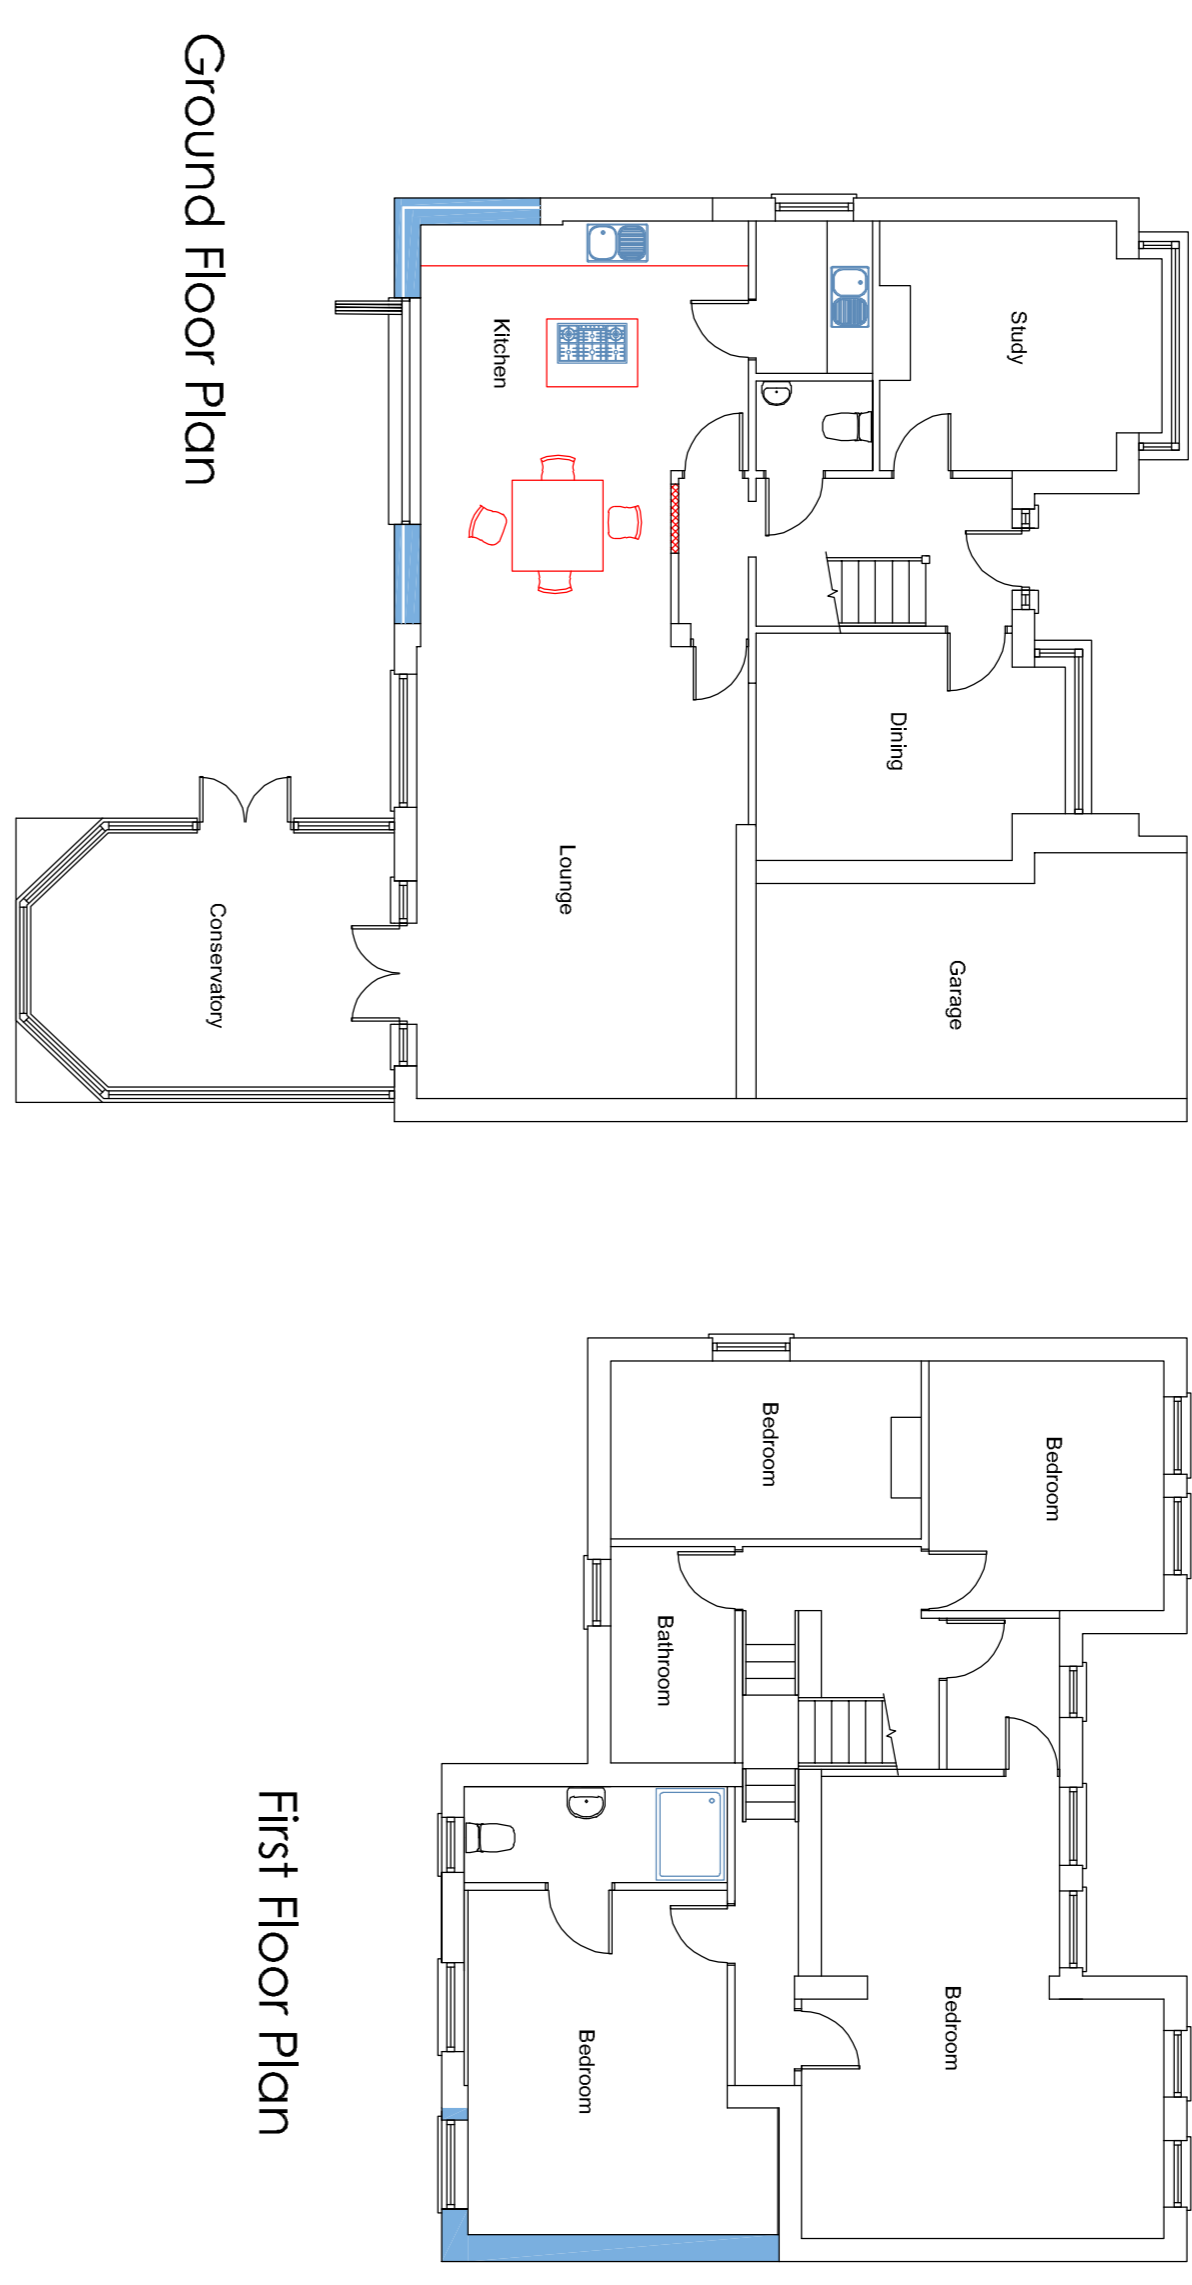

East Elevation
EXISTING ELEVATIONS


North Elevation

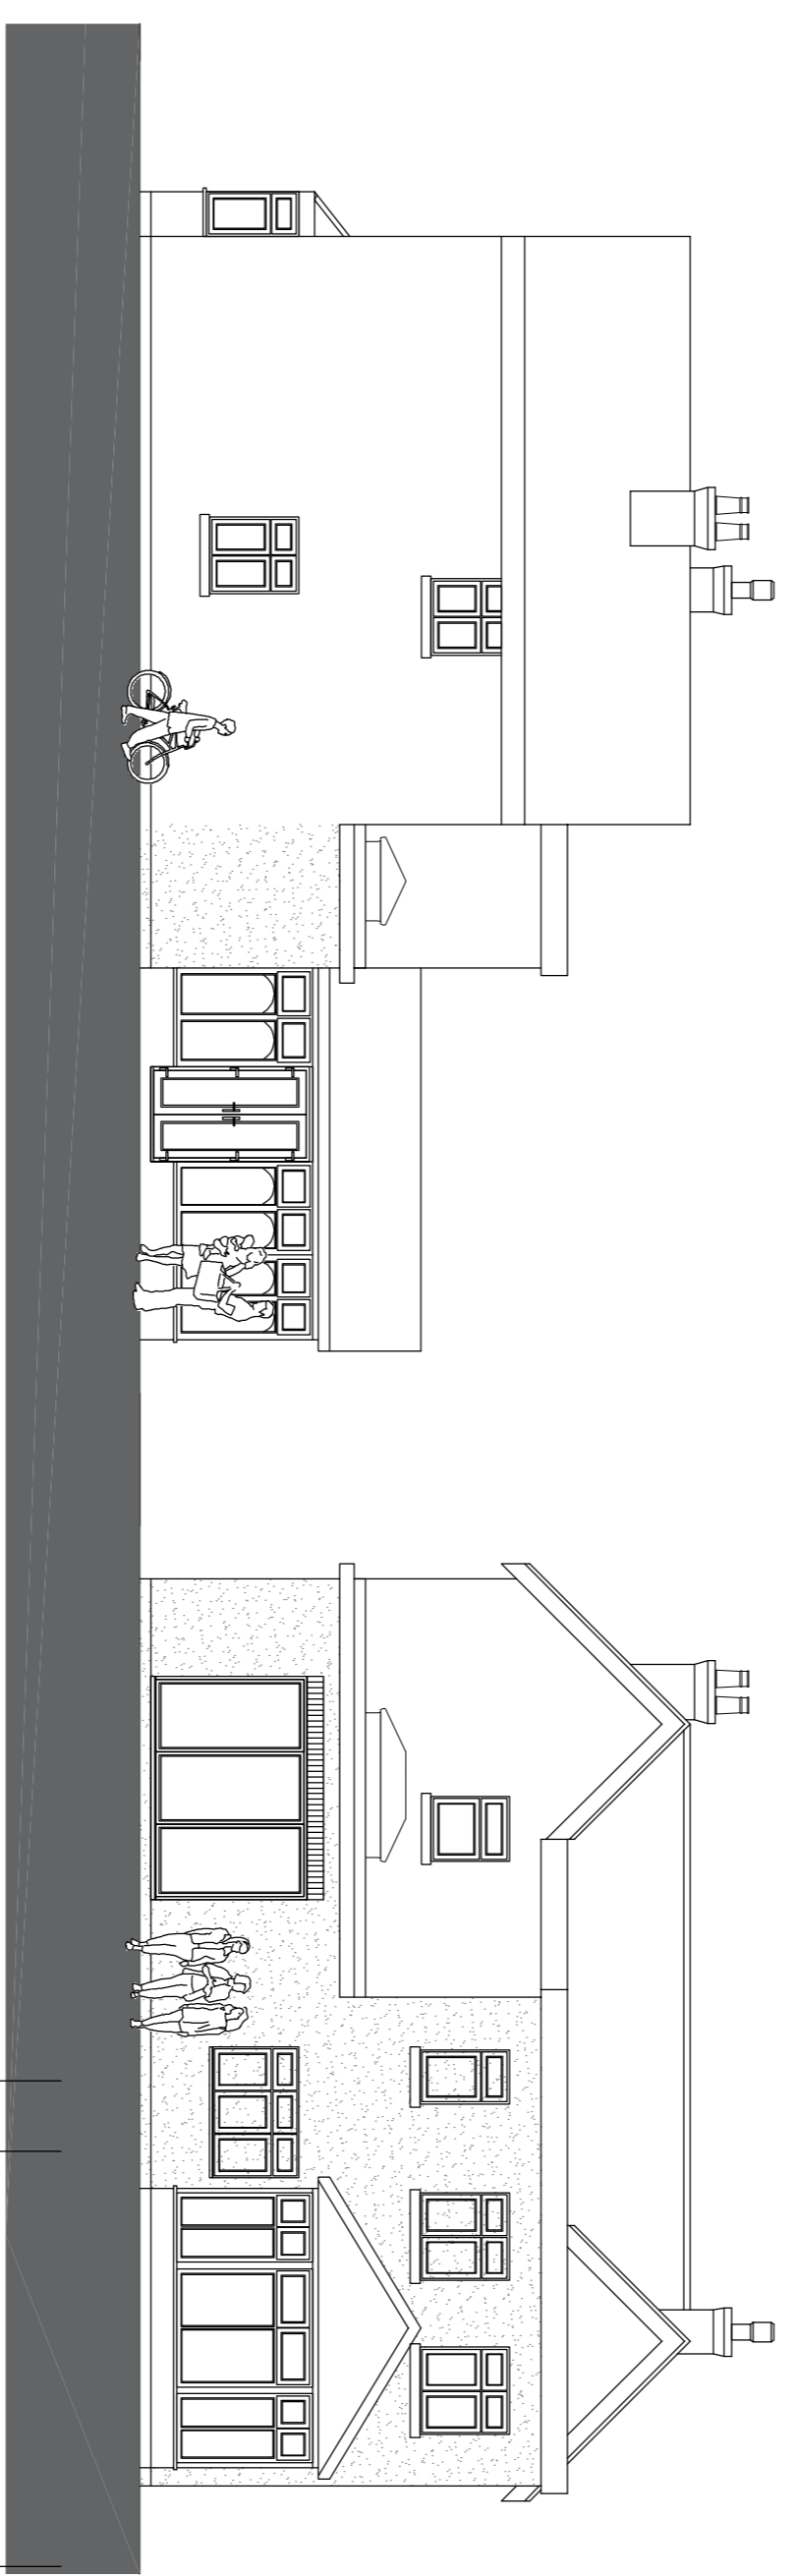


PROPOSED ELEVATIONS

East Elevation

North Elevation

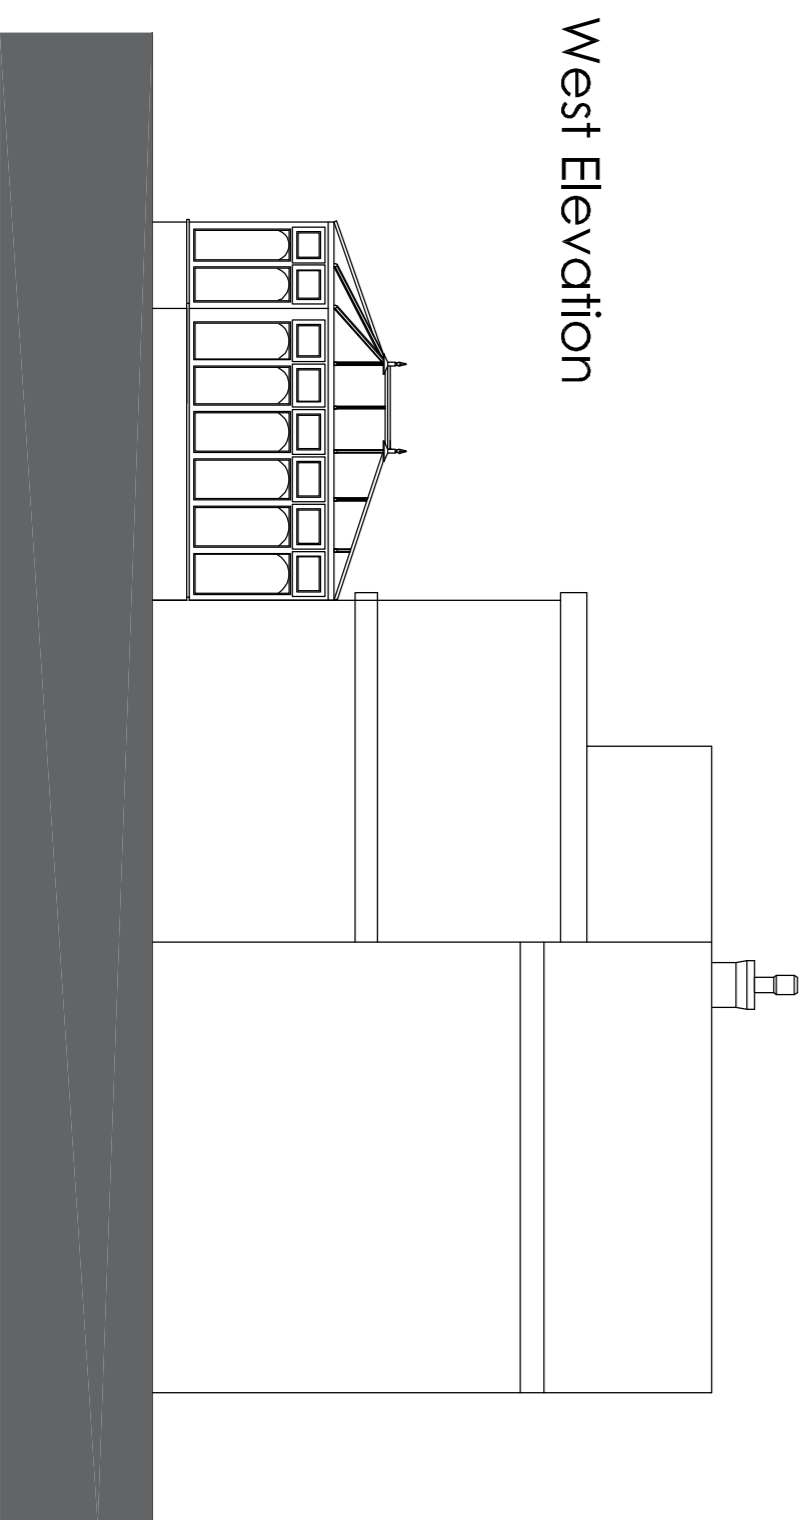

West Elevation

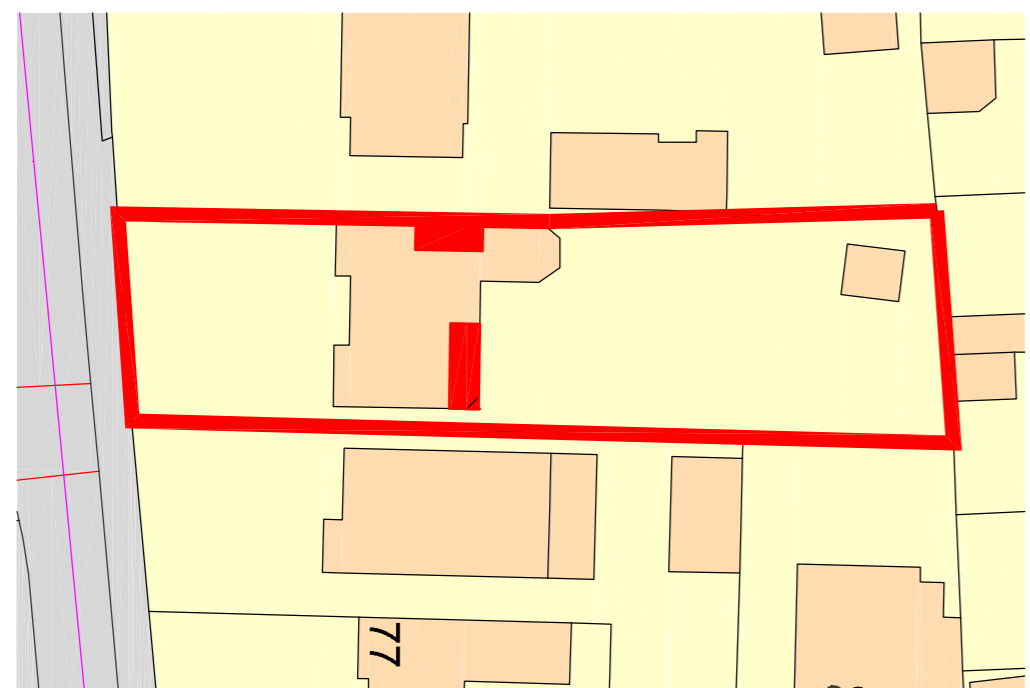

West Elevation

Lightweight roof material

Drawing Title:
Existing & Proposed
Floor Plans and Elevations

Chris Flint Associates Ltd
CHARTERED SURVEYORS - PROJECT MANAGERS
DEVELOPMENT CONSULTANTS

Drawn By: **CF** Date: **21/02/26** SHEET SIZE: **A1** Approved By: **DAW**

Drawn By: **CFA** | FULL | **02** | **01** | **1-100**

PLANNING

REC'D 000 - 30 QUEENS ROAD - WATERLOO TOWER - NO7 58
Tel: 020 92 43344
Email: info@flintassociates.co.uk

