

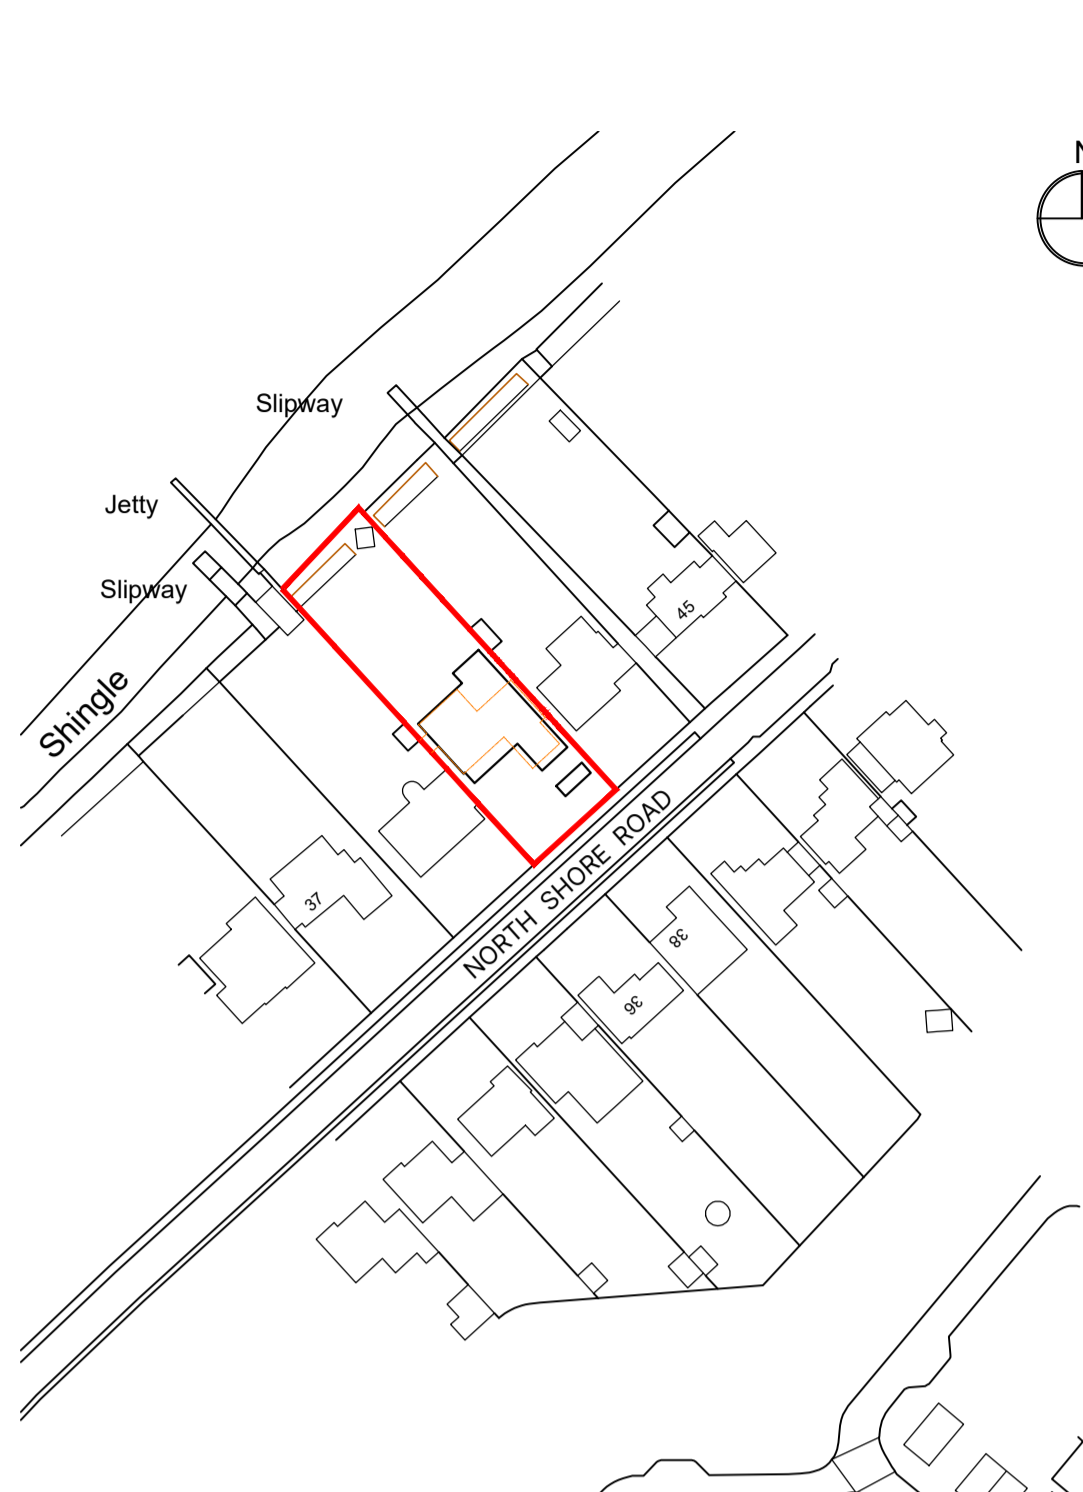



41 NORTH SHORE ROAD
PROPOSED

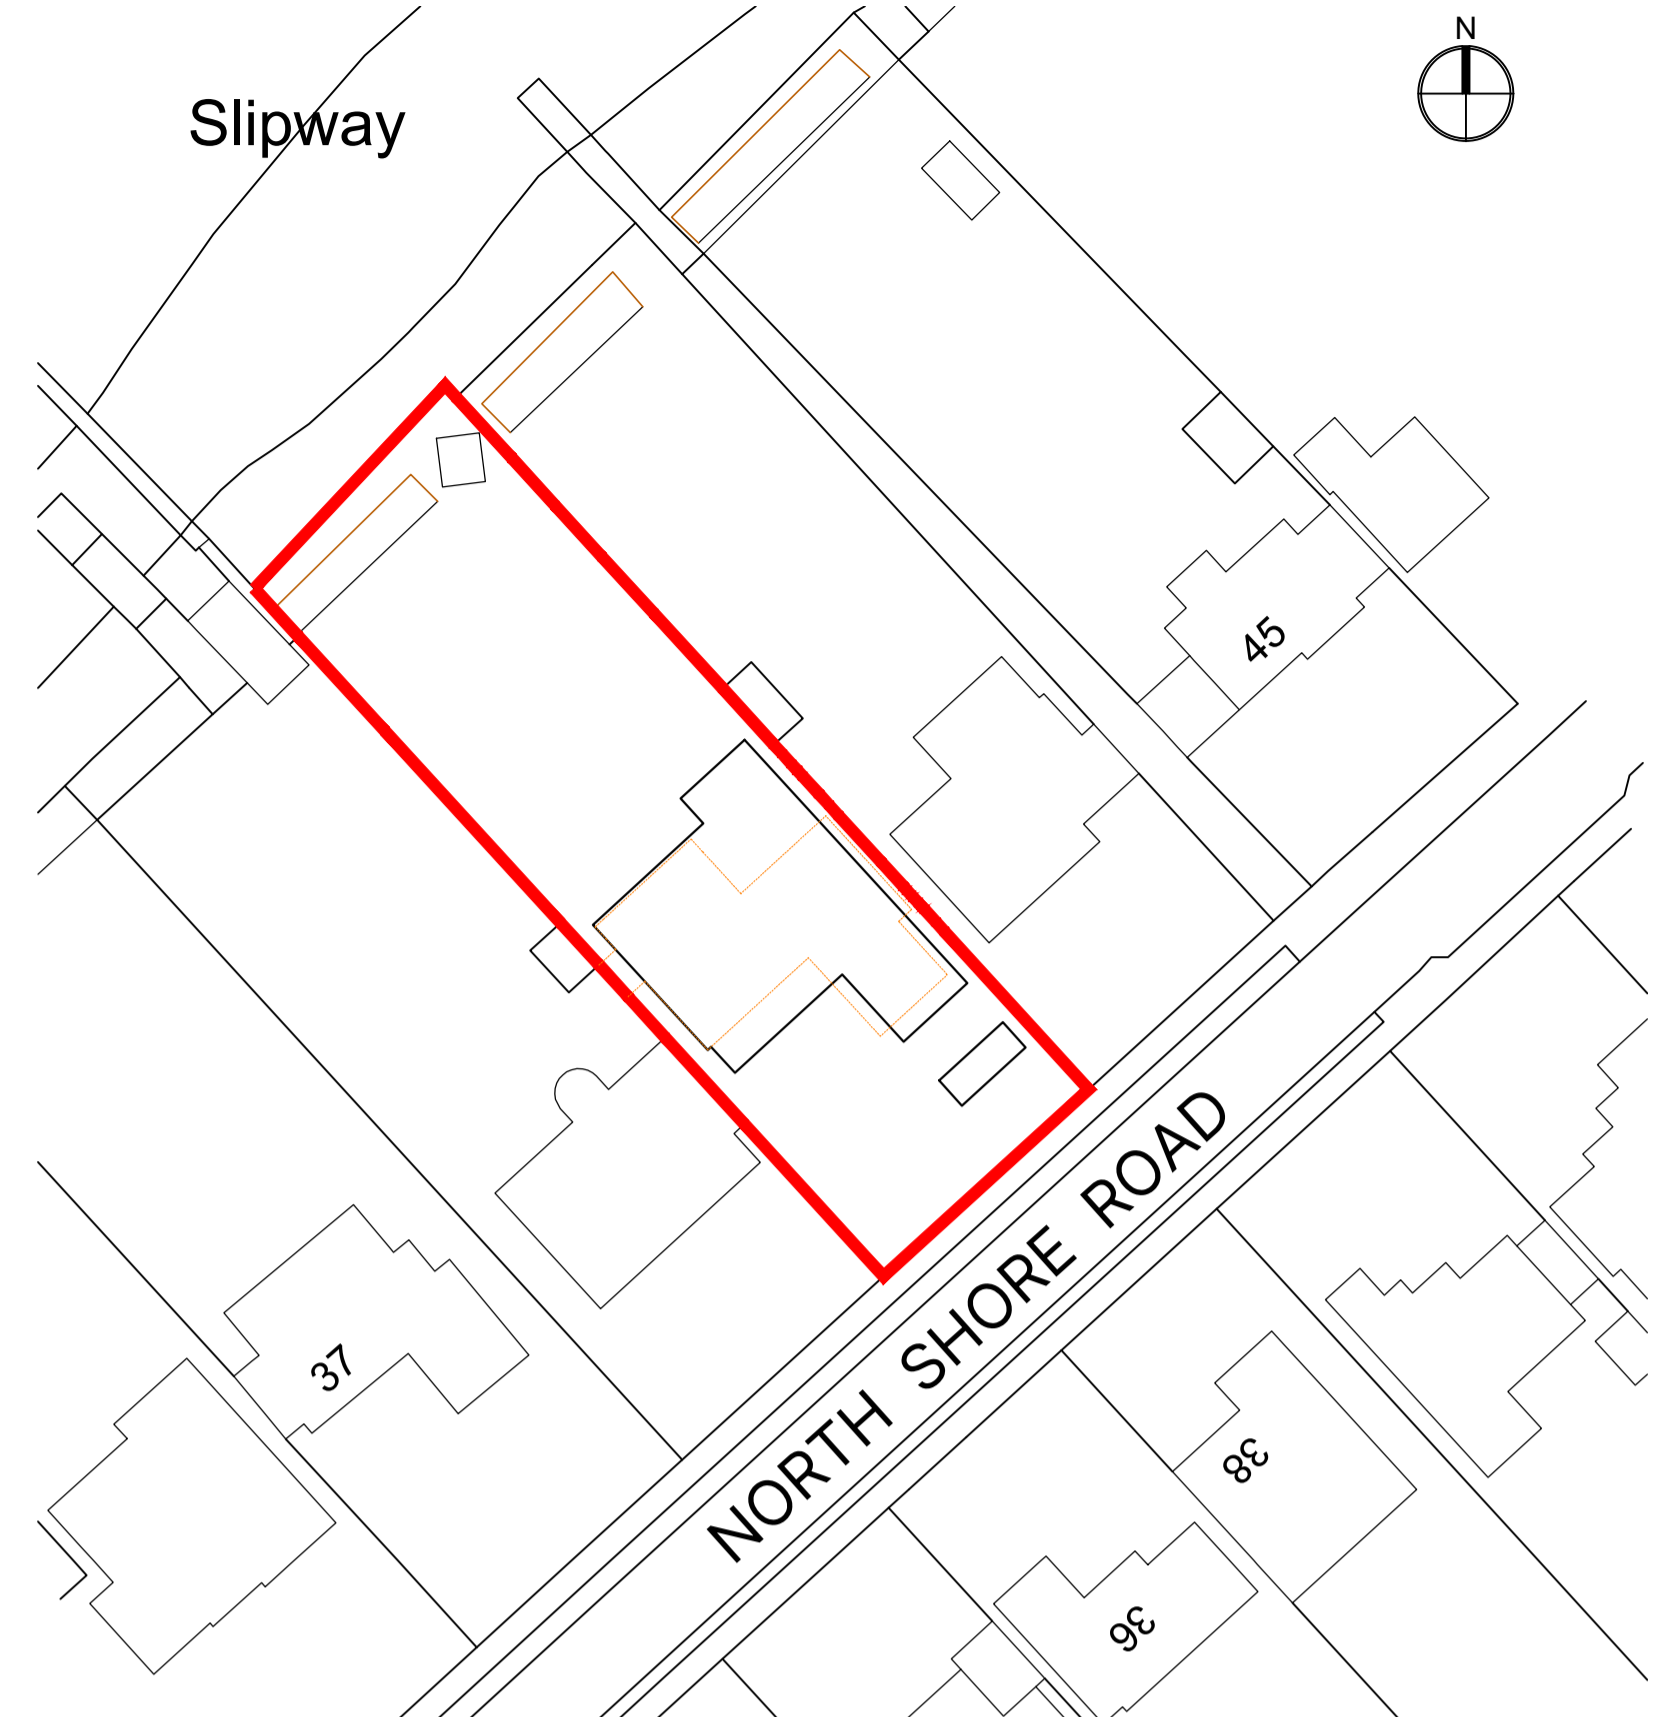


PROPOSED LOCATION PLAN
1:1250
Ordnance Survey (c) Crown Copyright 2023.
All rights reserved. Licence number 100022432

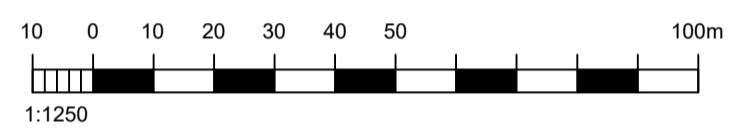


PROPOSED BLOCK PLAN
1:500
Ordnance Survey (c) Crown Copyright 2023.
All rights reserved. Licence number 100022432

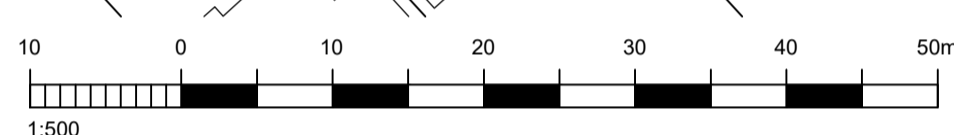



GENERAL NOTES
Dimensions to be checked on site before commencing work. Any discrepancies shall be reported to the architect immediately.
Do not scale from these drawings except for planning purposes. Use figured dimensions only.
ACCOMPANYING DOCUMENTATION
All details shown on Helyer Davies Architects drawings are to be read in conjunction with the project specification and other consultants drawings and details.

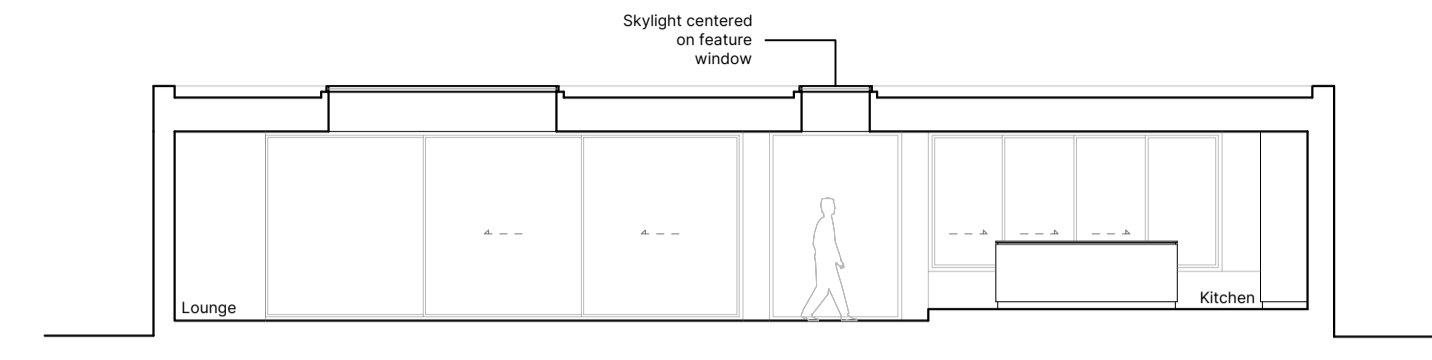


SECTION AA
1:100

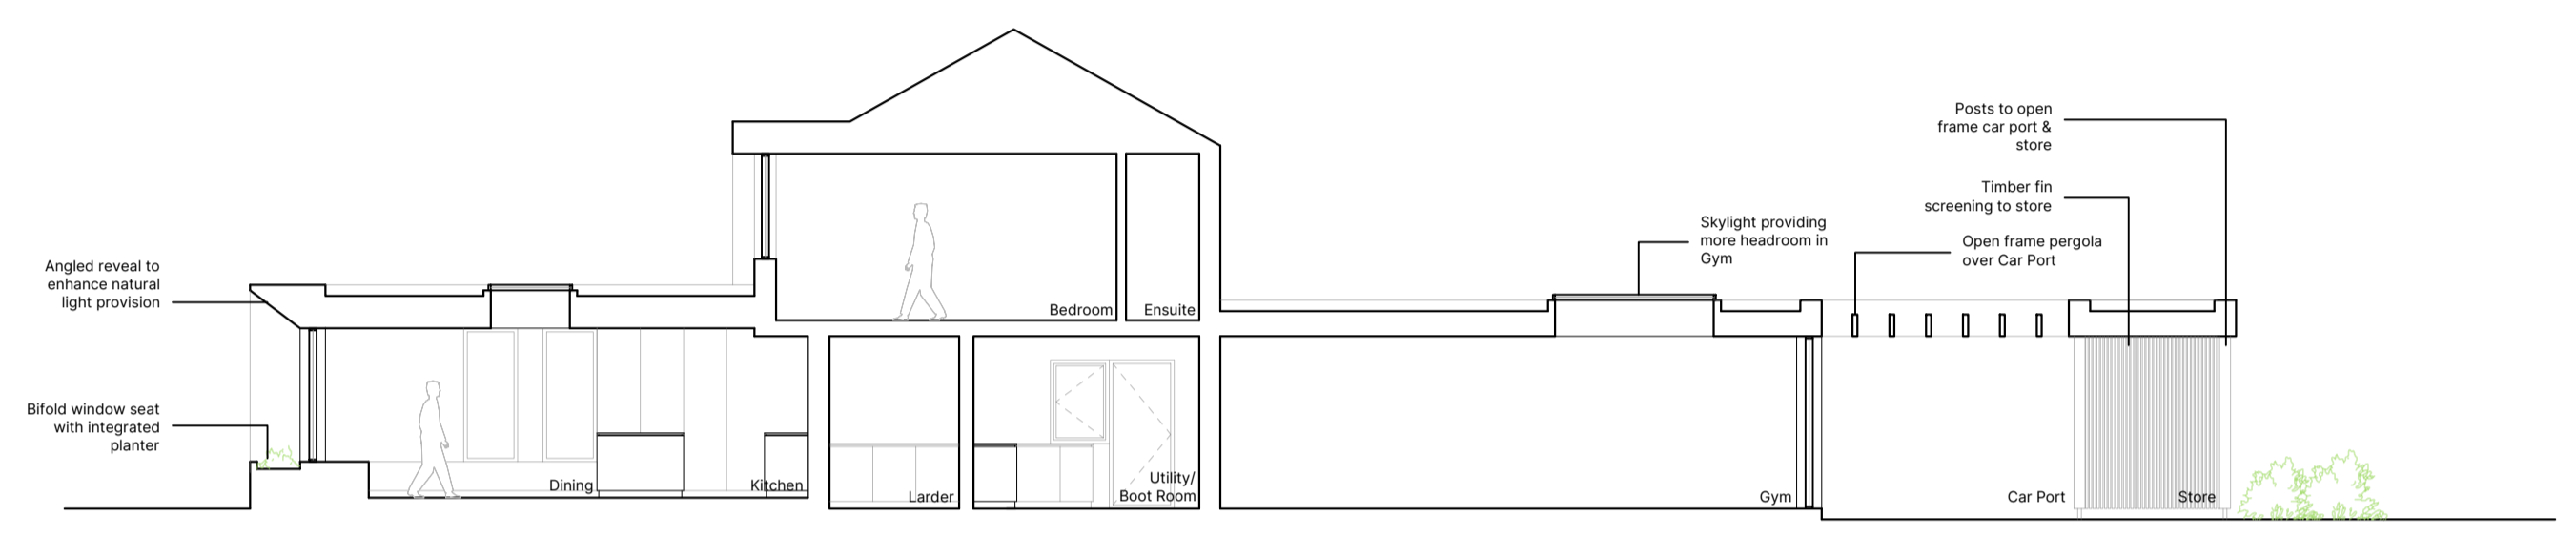

SECTION BB
1:100

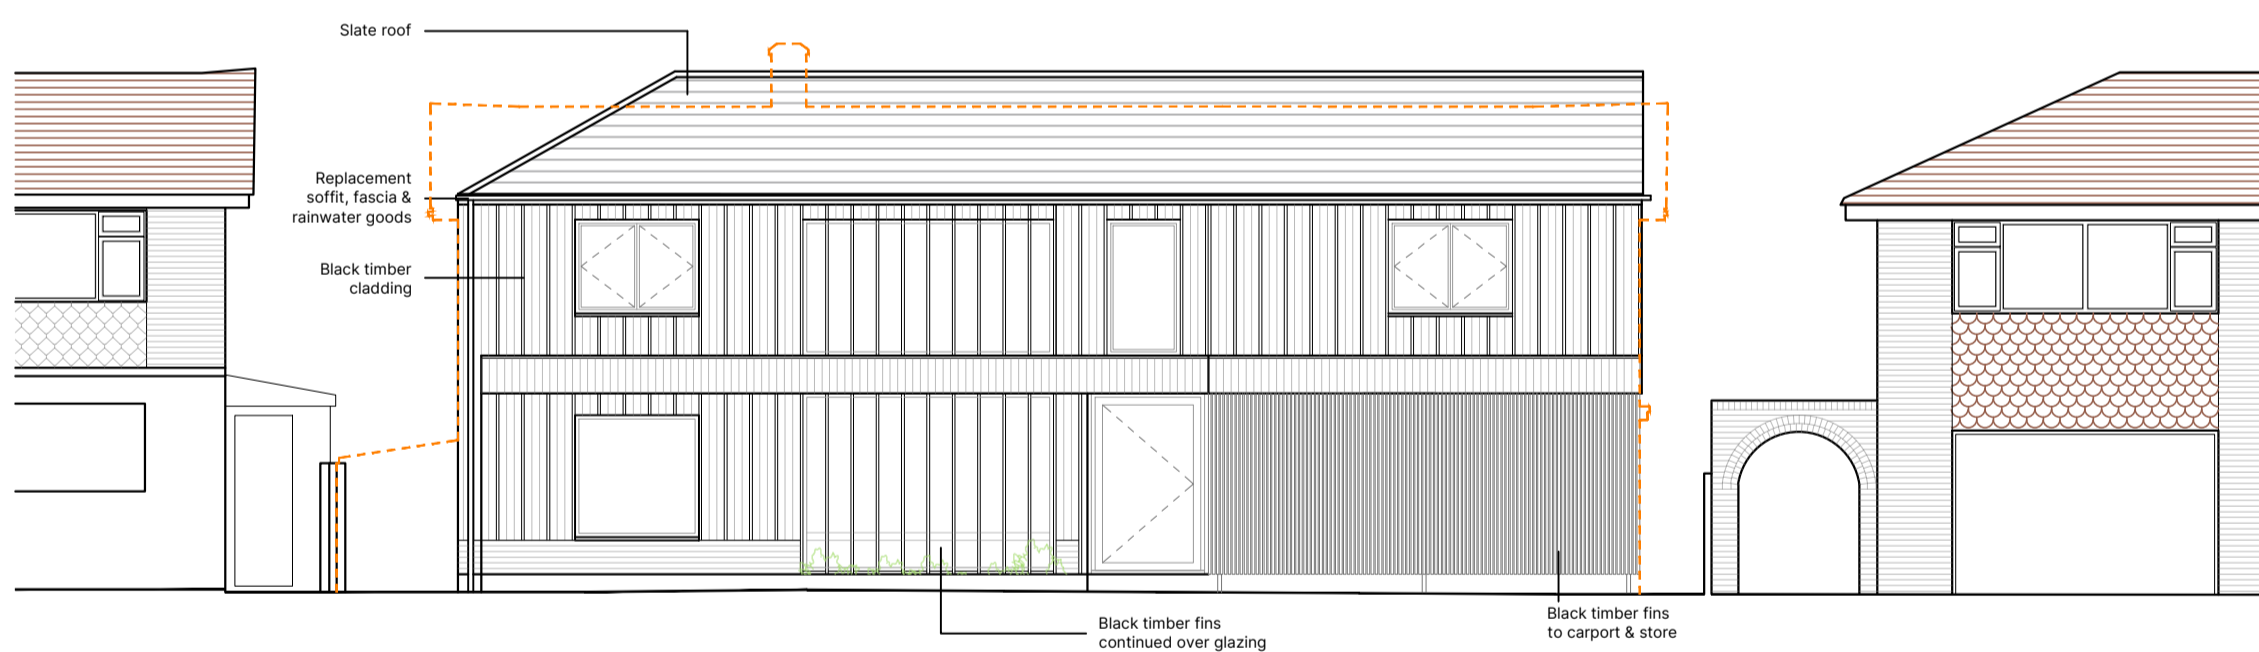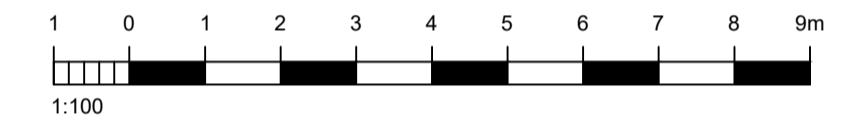


PROPOSED FRONT ELEVATION
[south] 1:100

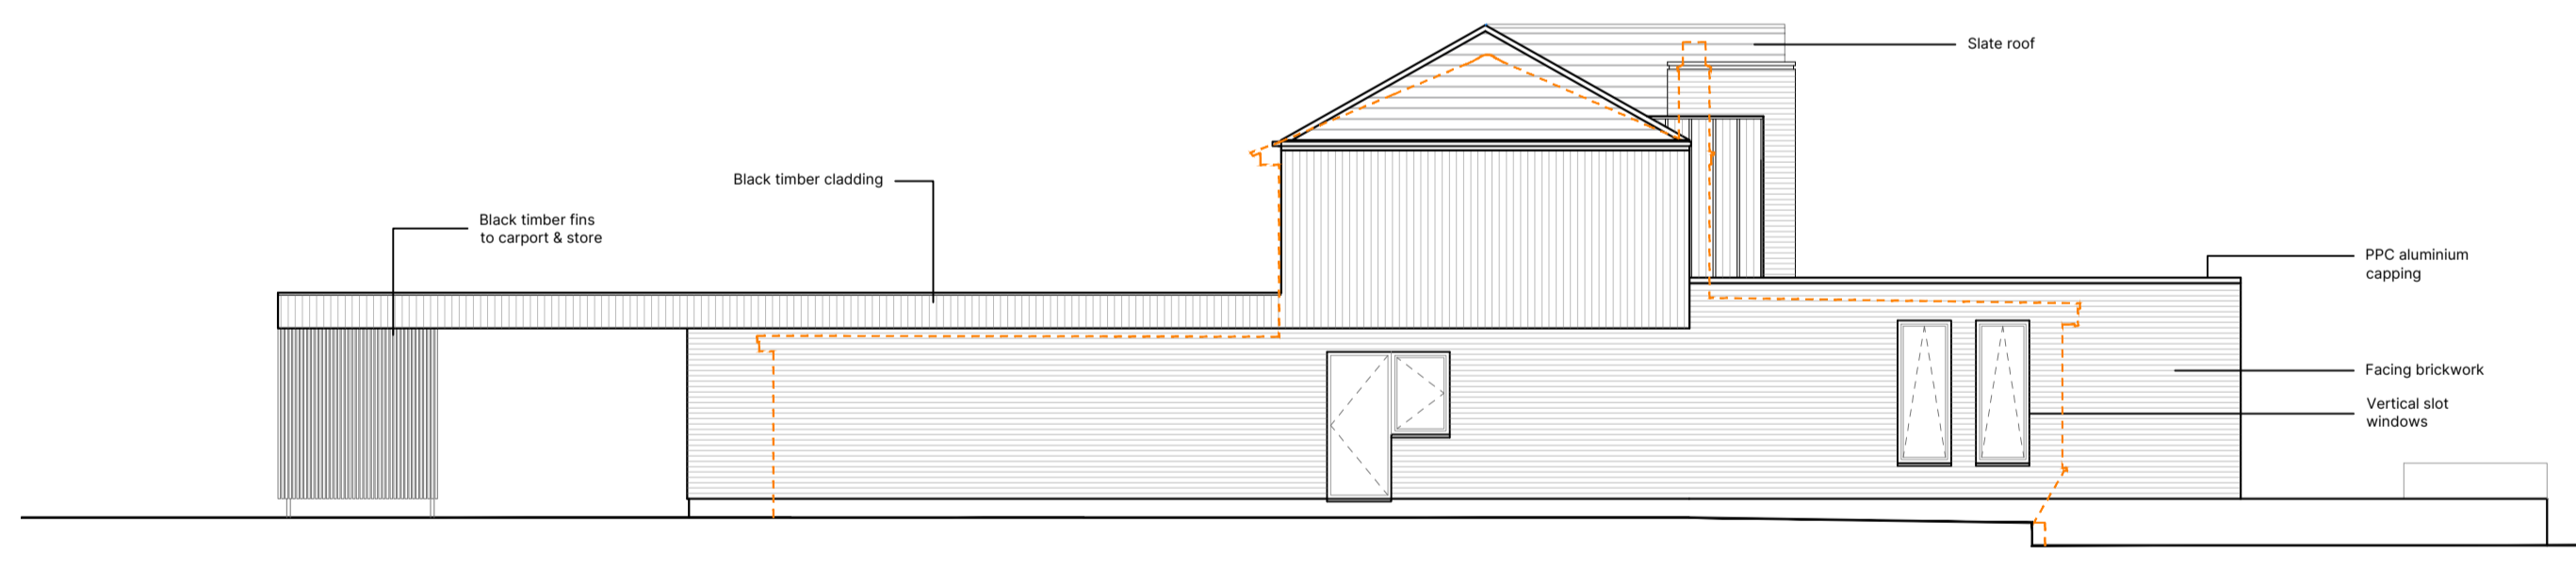


PROPOSED SIDE ELEVATION
[east] 1:100



PROPOSED REAR ELEVATION
[north] 1:100

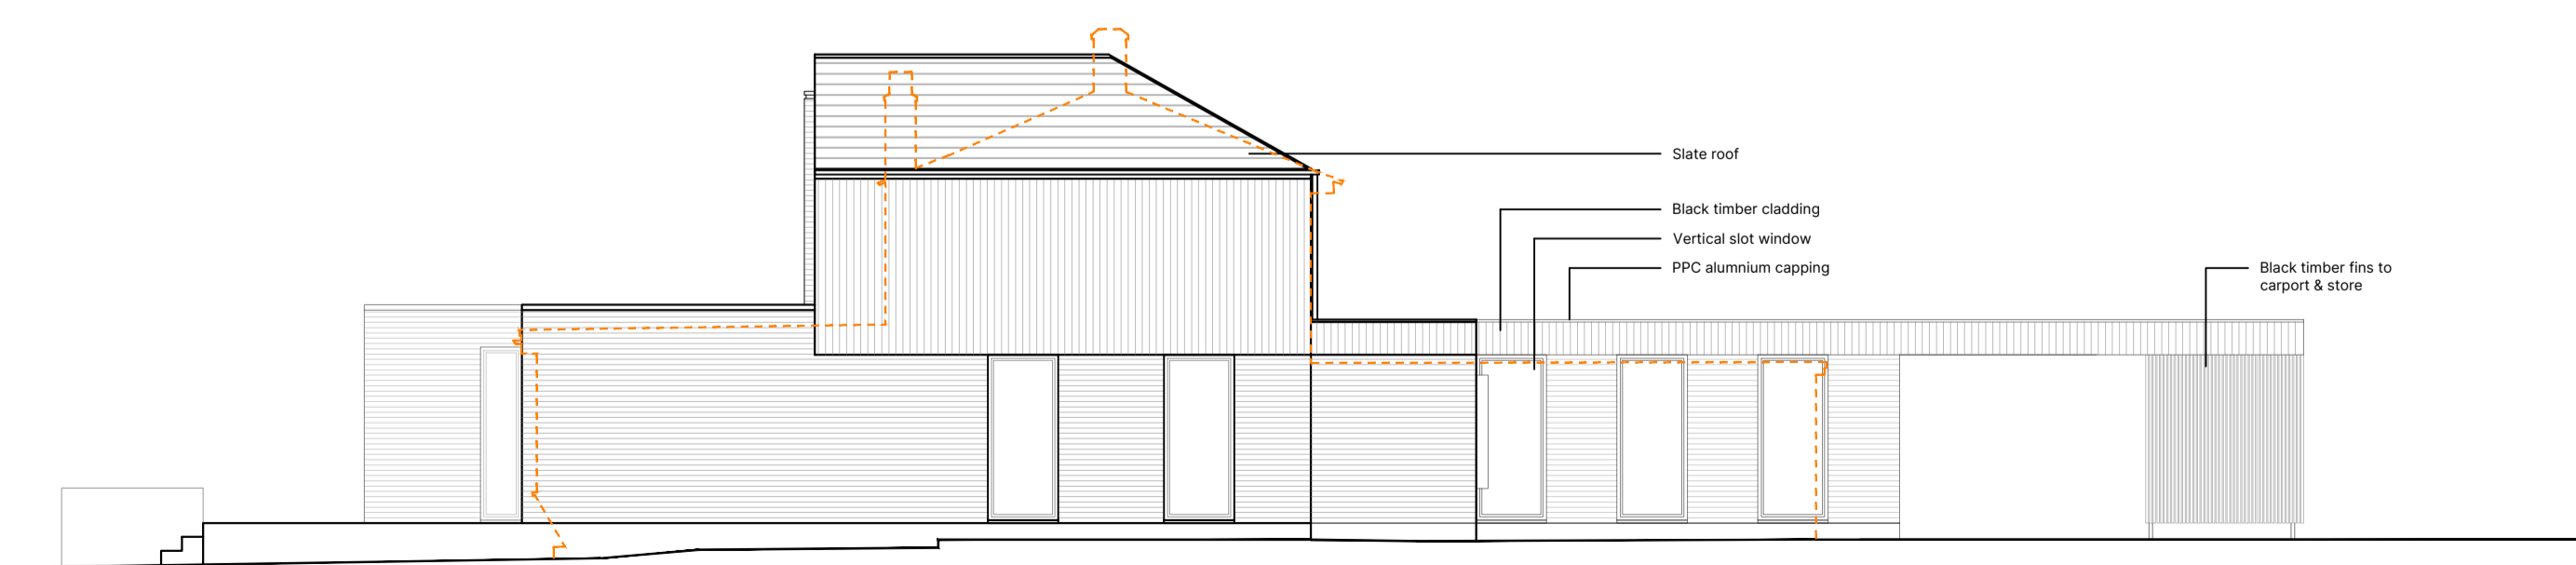

PROPOSED SIDE ELEVATION
[west] 1:100

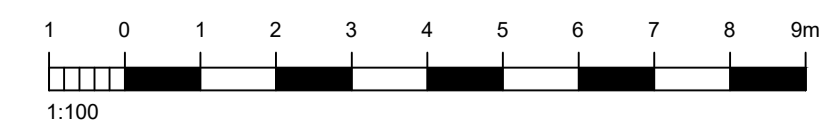

I	21.04.26	Block & Location Plan	DM
H	26.02.26	Planning Updates	RH
C	16.02.26	Planning Updates	DM
F	09.12.25	Planning Updates	DM
E	01.08.25	Updates for Trees	DM
D	29.05.25	Planning Issue	DM
REV	DATE	AMENDMENT	DRAWN

Helyer Davies Architects
www.hdachitects.co.uk
mail@hdarchitects.co.uk
01243 370 715
Unit 1 The Old Flour Mill · Queen St
Emsworth · PO10 7BT

PROJECT
41 North Shore Road
Hayling Island, PO11 0HN

DRAWING Proposed Elevations & Sections
SCALE As noted @A1

DATE Feb-26	DRAWN DM
DRAWING No. 26029 - 003	REV 1