



Site plan

scale 1:500

 



**Proposed  
1st floor  
side extension**


Ordnance Survey, (c) Crown Copyright 2026.  
All rights reserved. Licence number 100022432

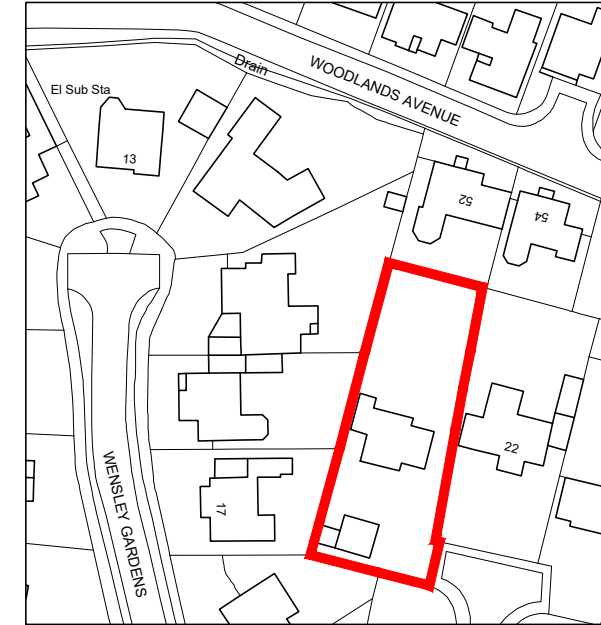

Location plan

scale 1:1250

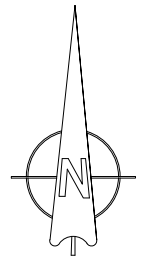 

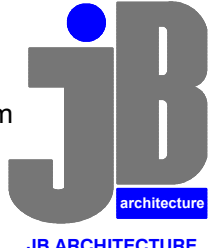For <b>MR &amp; MRS HARMAN</b>	Title <b>SITE &amp; LOCATION PLANS</b>	Office Tel: <b>01243 933732</b>				
Project <b>PROPOSED 1ST FLOOR EXTENSION AT 21 WENSLEY GARDENS, EMSWORTH, HANTS, PO10 7RA</b>	Date FEB 2026	Drawn JB		Scale 1:500 & 1:1250 @ A3	Checked -	Email: <a href="mailto:admin@jb-architecturedesign.com">admin@jb-architecturedesign.com</a>
	Job Number PL.967.26	Drawing Number -01		Revision <b>B</b>	Web: <a href="http://www.jb-architecturedesign.com">www.jb-architecturedesign.com</a>	