


PLANNING

REV. DATE DESCRIPTION BY CHK
 P01 11.05.26 First Issue RR RR

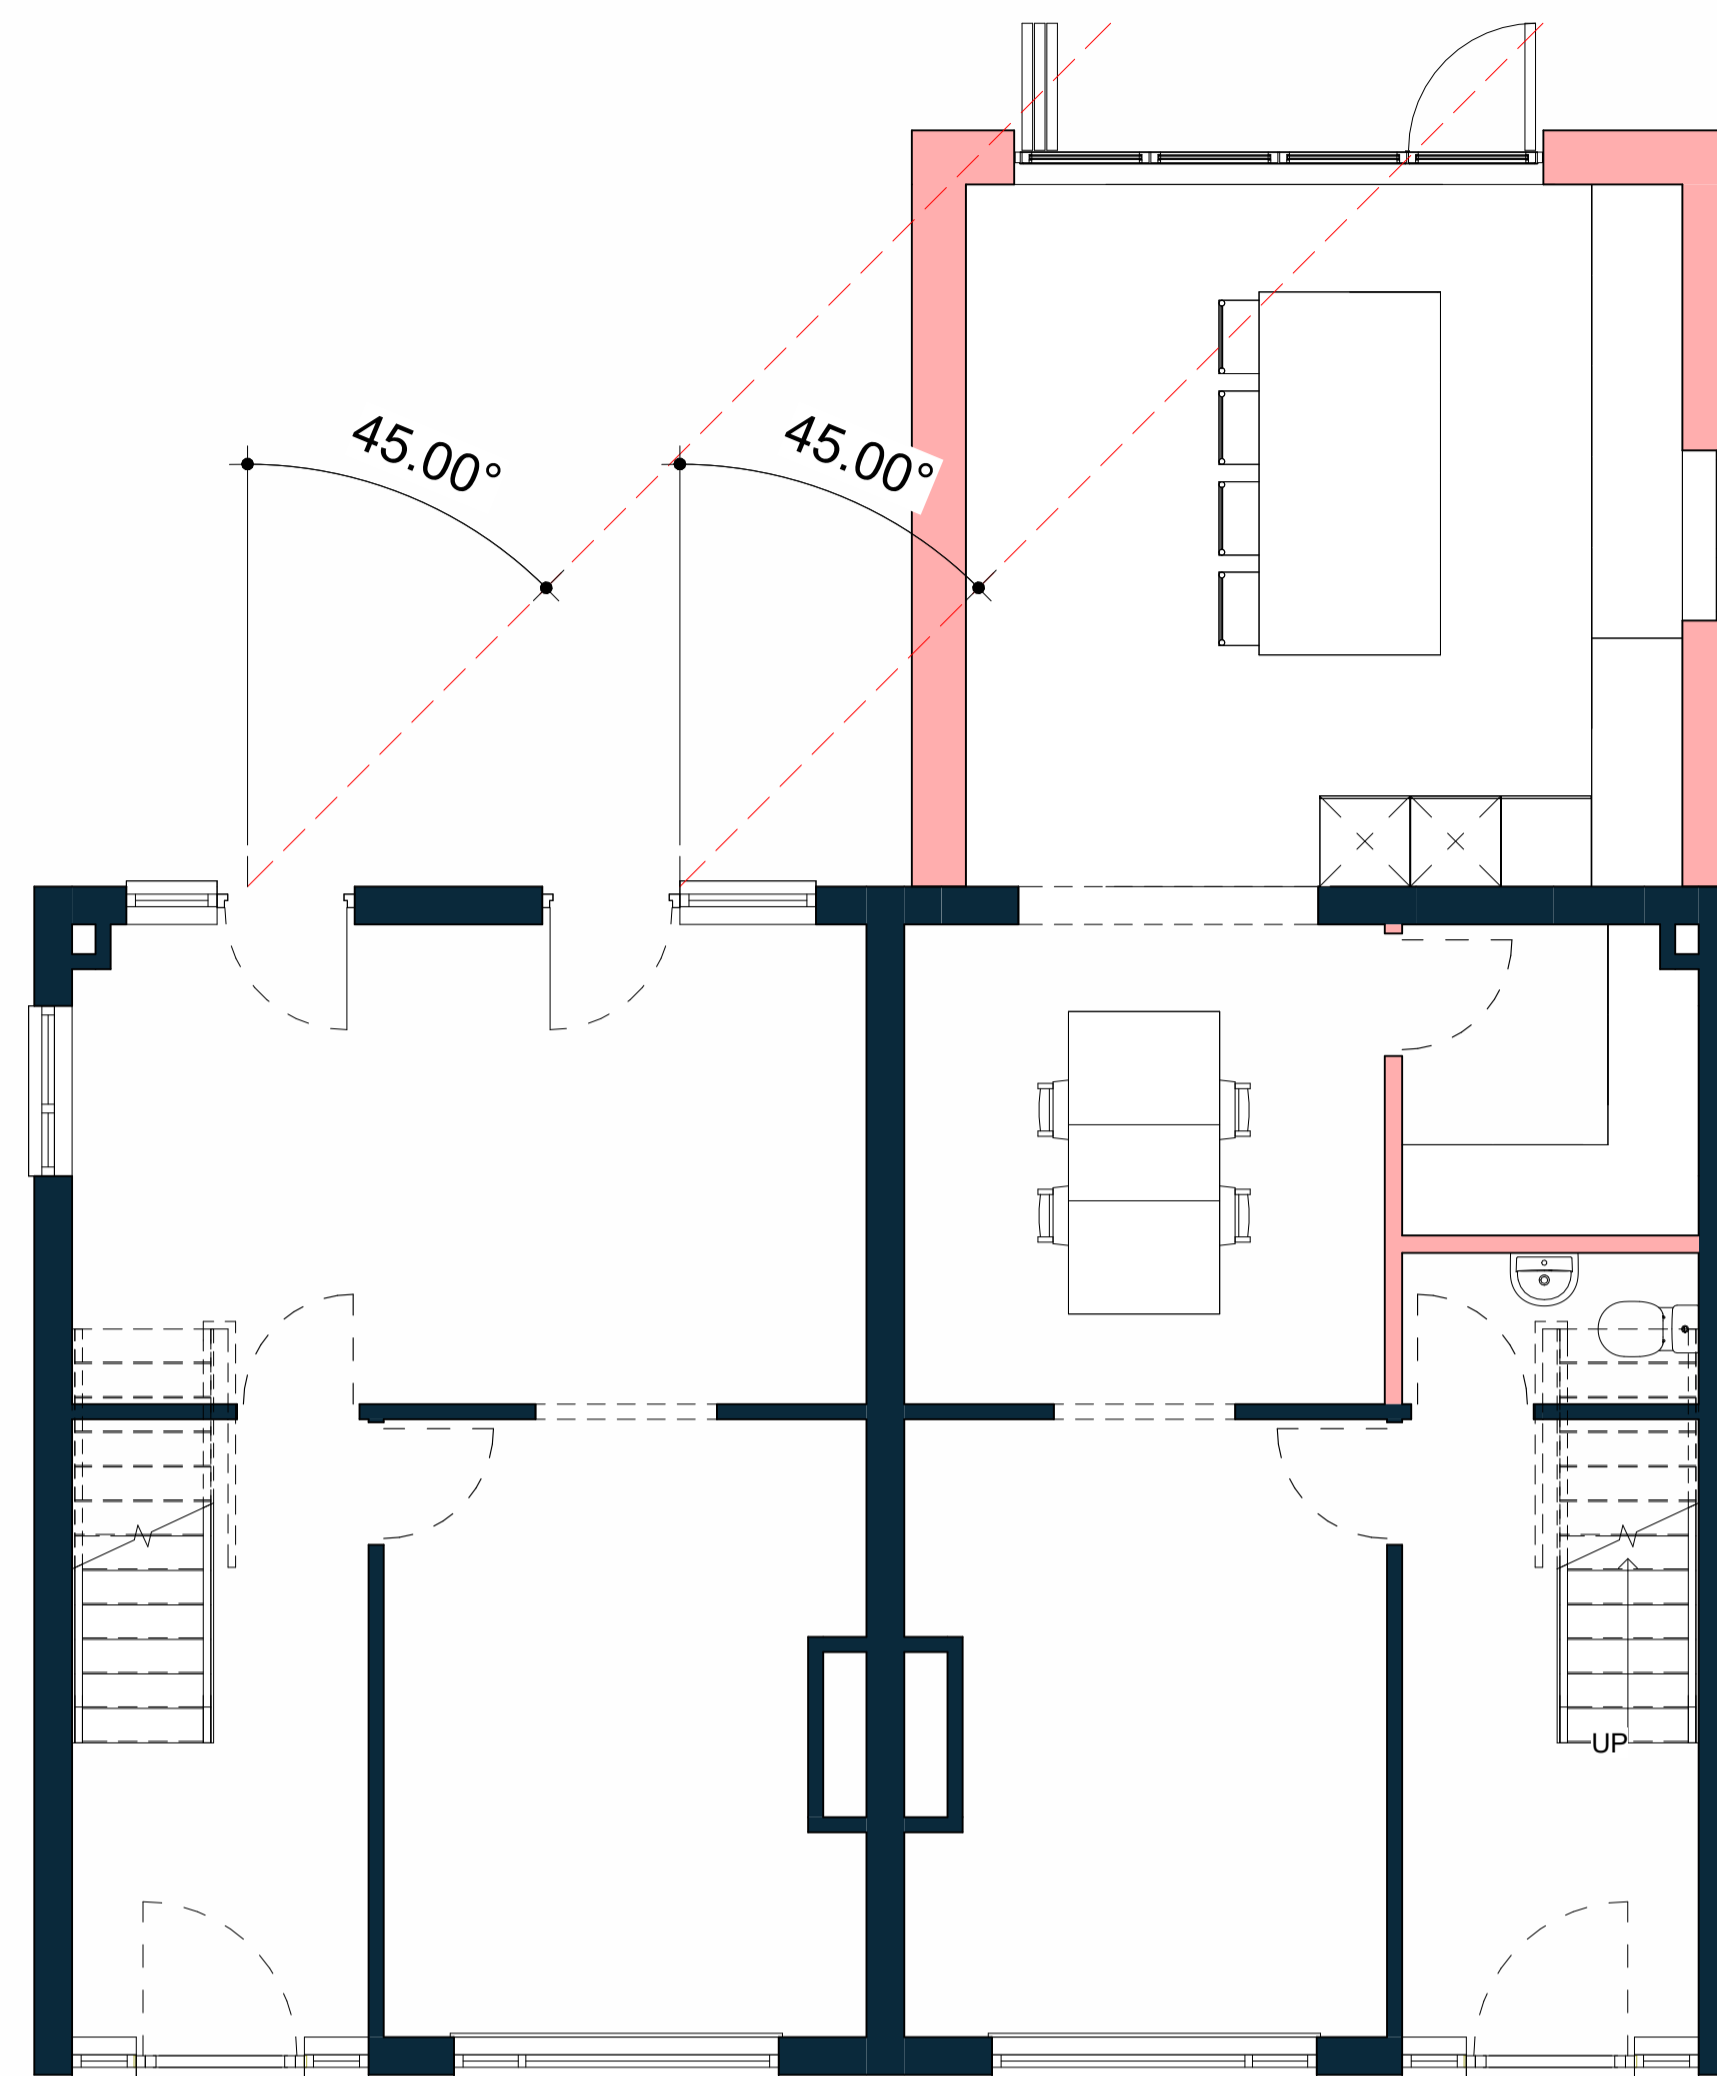

Proposed Ground Floor Plan - 45 Degree Check
 1 : 50



Proposed Rear Elevation - 45 Degree Check
 1 : 50

Note
 Details and dimensions of proposed plans to be checked on site by appointed contractor prior to any commencement/ordering of materials or work.



Solent Architecture
 Meriton House,
 4 Malton Way,
 Fareham,
 PO13 9FU
 07305 456633
 solent@architecture.co.uk
 hello@solentarchitecture.co.uk

CLIENT
 George Warner

PROJECT
 14 Luard Court, Havant, PO9 2TN

TITLE
 Planning - 45 Degree Check

CREATION DATE	SCALE @ A1	REVISION
May 2026	1 : 50	P01
DRAWN	CHECKED	STATUS
R Reade	R Reade	PR

SHEET NO.
25042 - STA - ZZ - ZZ - D - A - 2201
Project No - Originator - Zone - Level - Type - Rate - Number

© Copyright. All Rights Reserved.
 This drawing must be used in conjunction with all other relevant drawings and information.
 Any discrepancies must be reported to Solent Architecture immediately.
 This drawing or information must not be used for construction unless expressly issued for construction.
 Do not scale off drawings. Use displayed dimensions.