




Location Plan  
Scale 1:1250

# VANCOUVER AVE

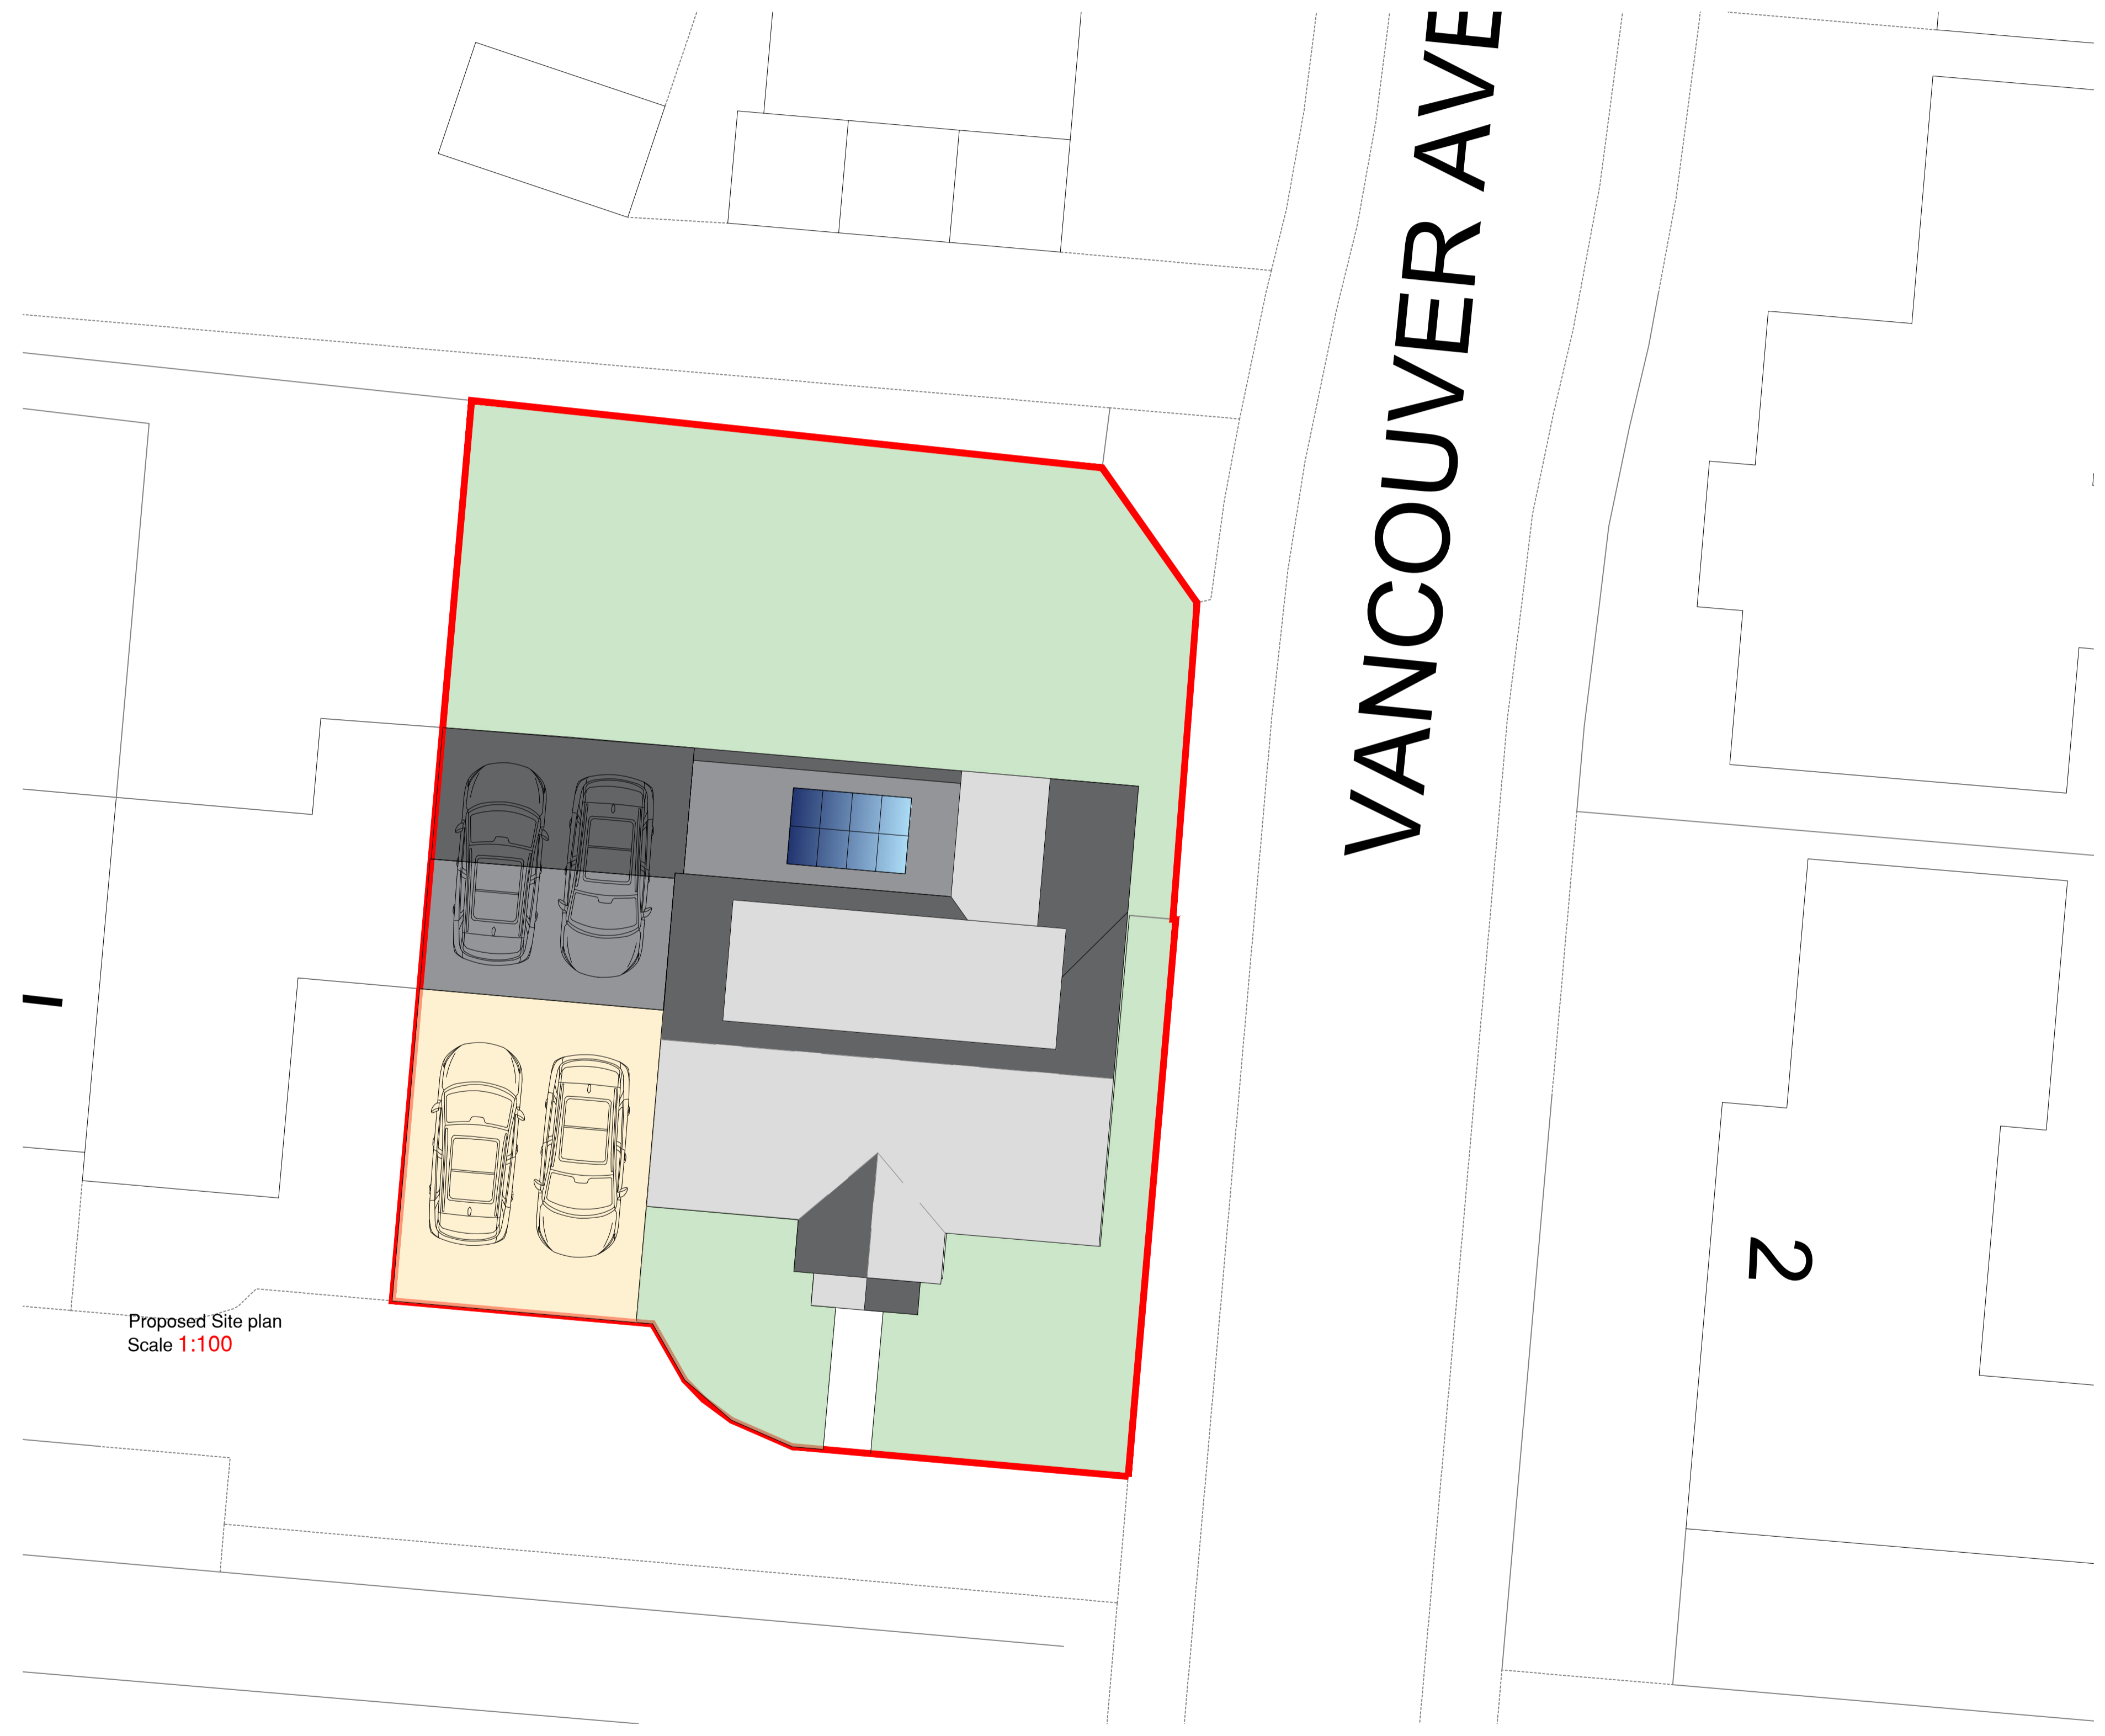

Proposed Site plan  
Scale 1:100

Solent Design Ltd  
5 The Old Railway  
Spring Garden Lane  
Gosport  
PO12 1FQ  
tel: 02392 580745 mob: 07771 355742 e-mail: info@solentplans.com

PROJECT DESCRIPTION:  
Front & Rear Extensions  
DRAWING TITLE:  
Proposed Site & Location plan

ADDRESS:  
5 Vancouver Ave  
Havant  
PO7 5BF

CLIENT:  
Mr & Mrs Imran

FIRST DRAWN:  
December 2025

DRAWING No: SD-2564-00  
REVISION: B  
SCALE: 1:100  
1:1250

drawing status: Issued for Comment