
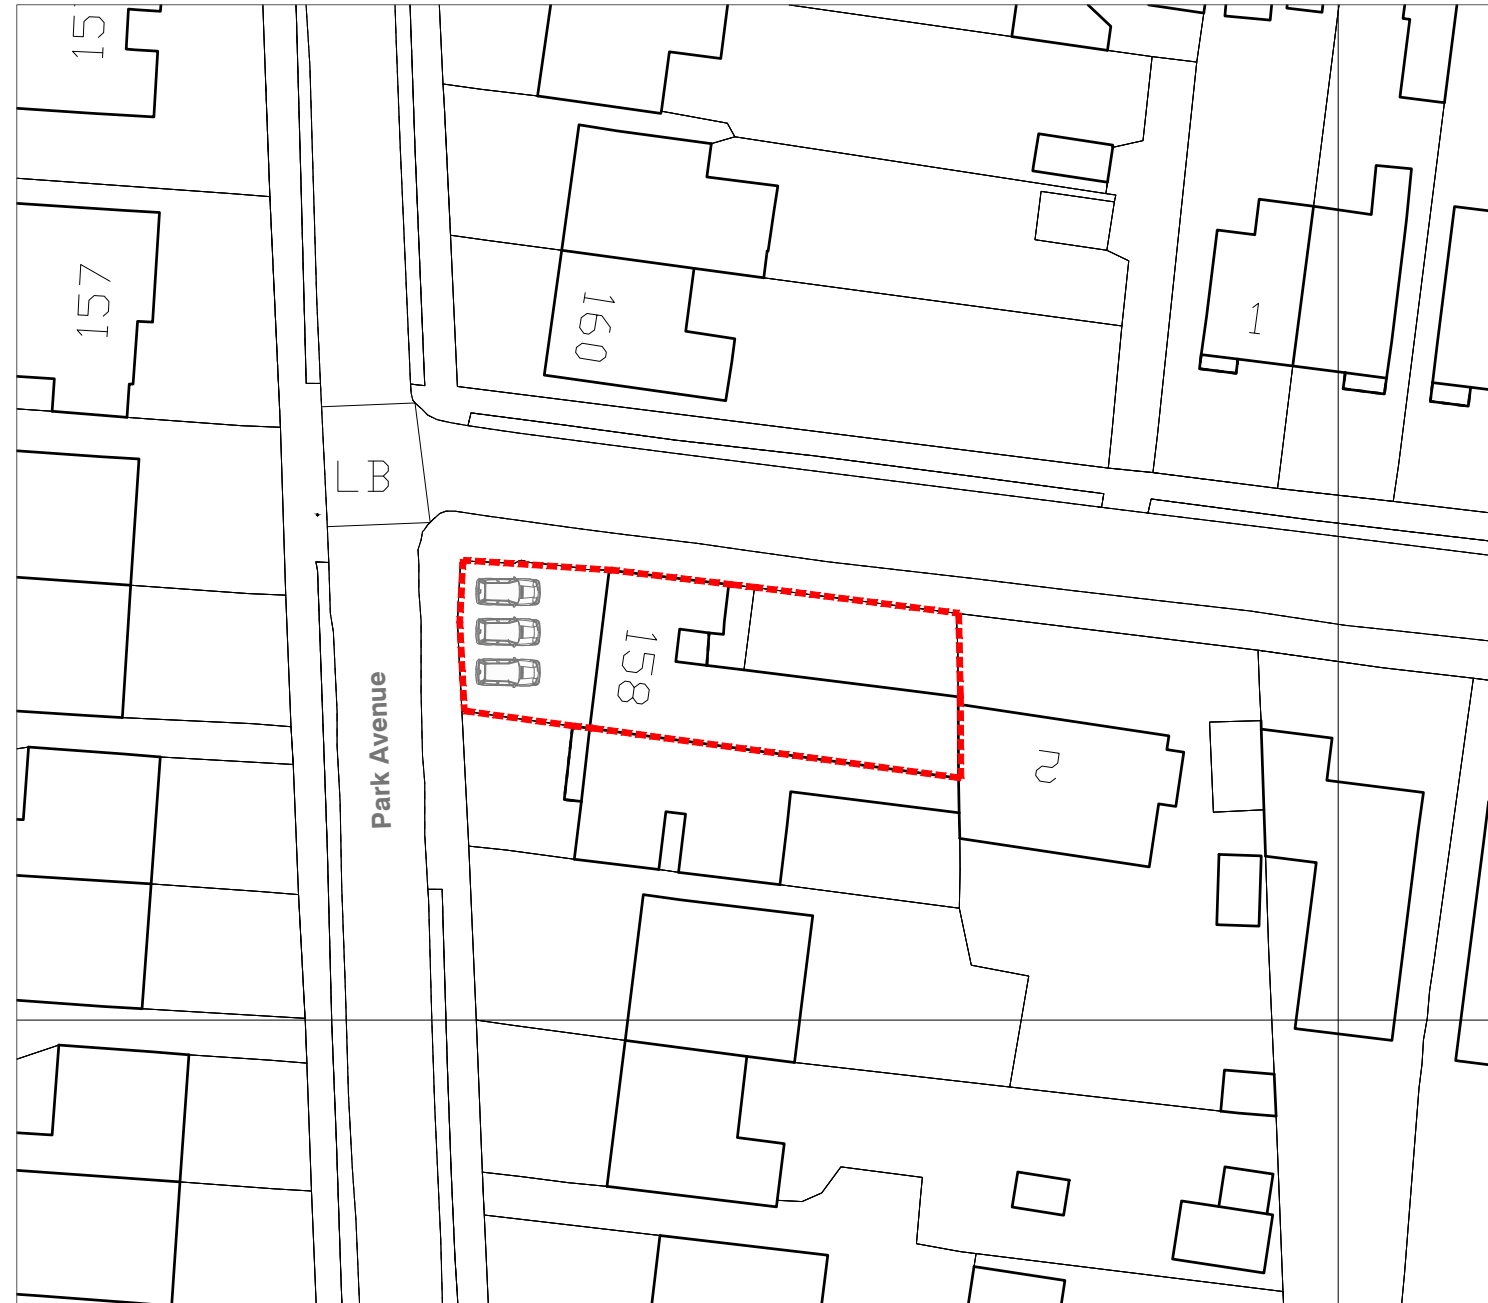



notes

Permission is granted to scale from this drawing for the purpose of Local Authority Planning Approval only. In all other circumstances DO NOT scale from this drawing, please contact this office for any additional information required. Contractors, Sub Contractors and Suppliers are to check all relevant dimensions and levels of site and building before commencing any shop drawings or building work.  
 Ordnance Survey information is reproduced under Crown Copyright 2016 ©. All rights reserved. Licence number 1000047474  
 This drawing is the copyright of D84 architects Ltd ©

**RIBA**   
 Chartered Practice

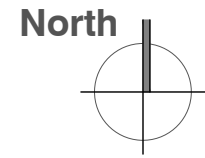

Site Plan Scale: 1:500@A3  10m

P1	Preliminary Issue	25.11.25
revisions		date

Project  
 158 Park Avenue,  
 Widley

Title  
 Proposed Parking Plan

Status  
 PRELIMINARY

Drawn	Checked	Date
KR		Nov'25

Project No.	Scale
D8425_38	1:500@A3

Drawing No.	Rev
D8425_38/02	P1

**D84**

CHARTERED ARCHITECTS

Telephone  
 +44 (0)2392 177850  
 +44 (0)7790 322989  
 Email  
 mail@D84architects.co.uk  
 Web  
 www.D84architects.co.uk