

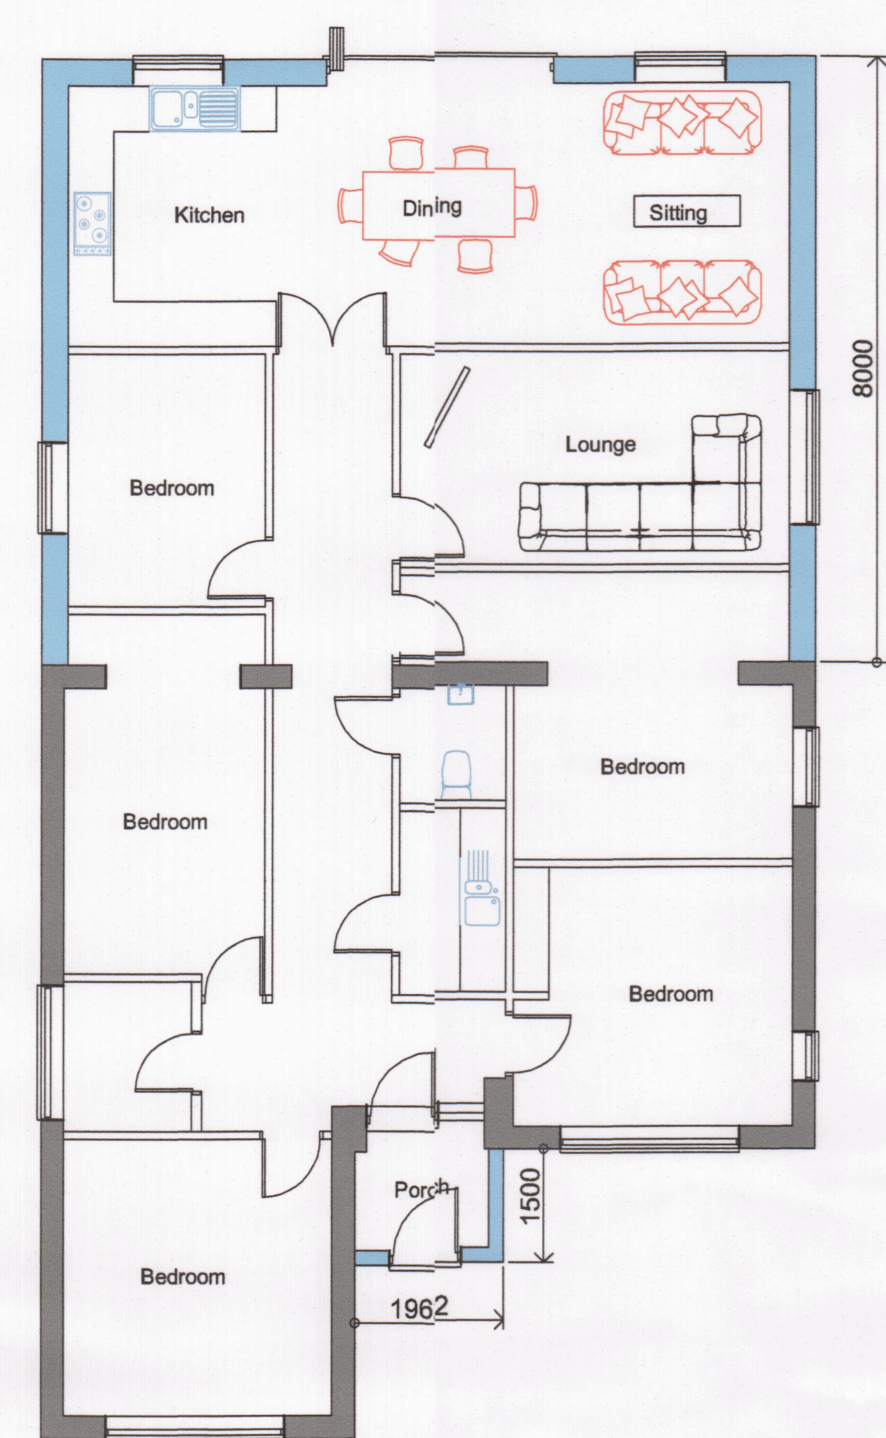
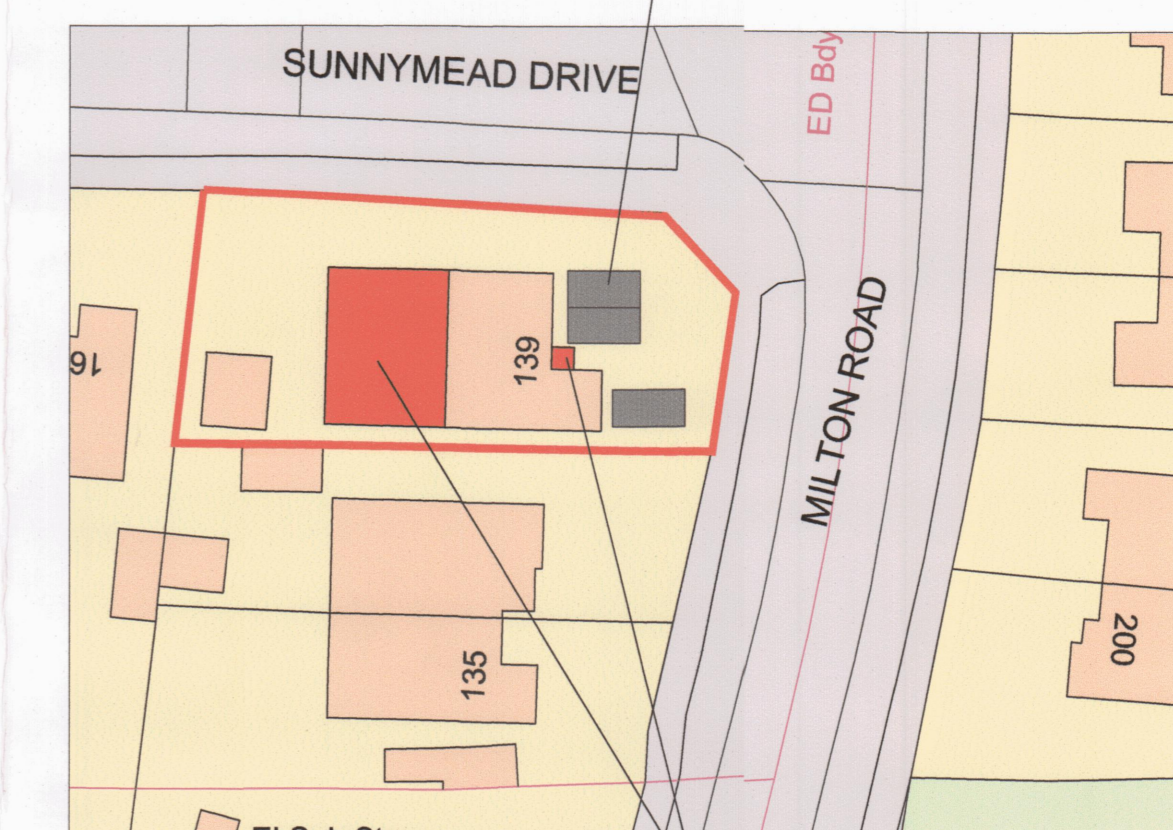


© COPYRIGHT RESERVED 2025 RICS  
All dimensions to be checked on site prior to commencement of any construction works. Finished dimensions are to be used in preference to scaled dimensions.

Proposed Floor Plan

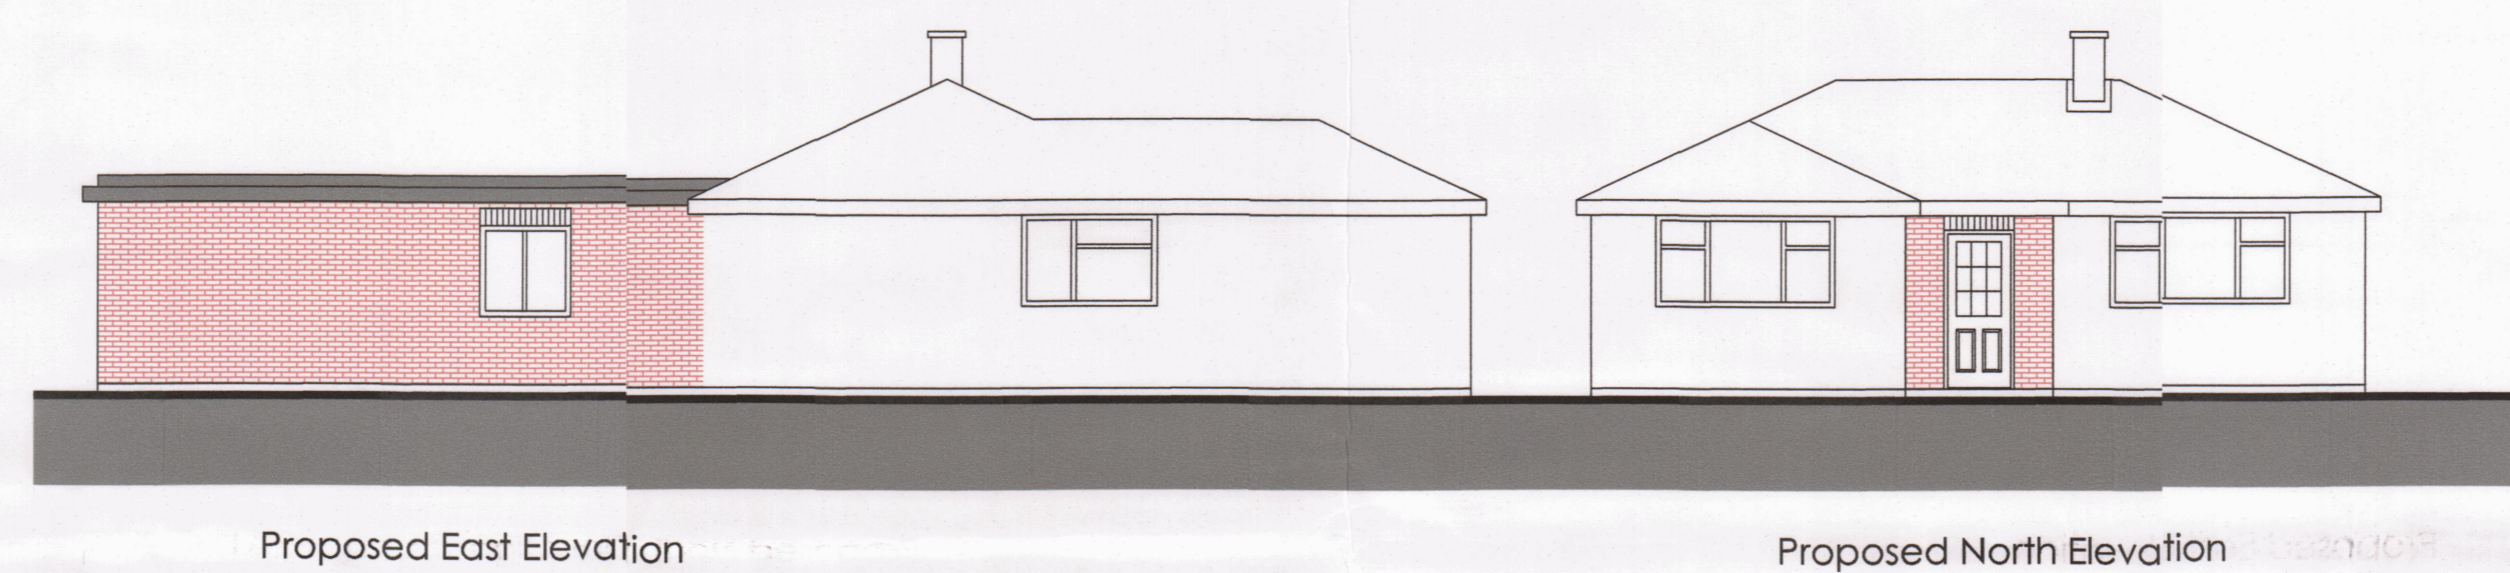


Proposed Elevations

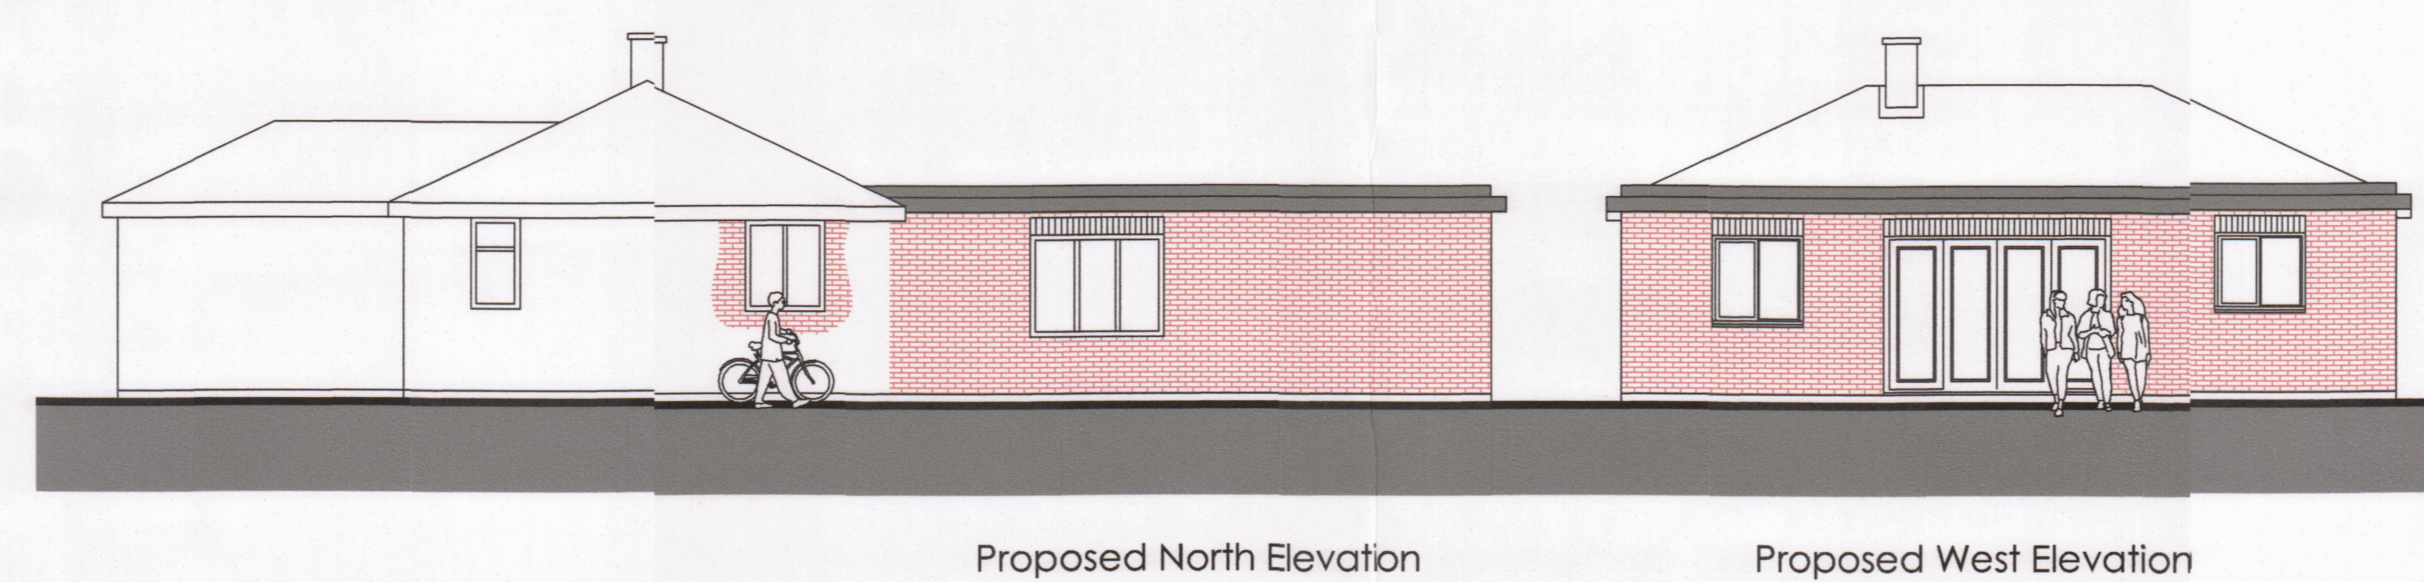


Parking for 3 no cars


Proposed Single Storey Rear Extension And Front Porch

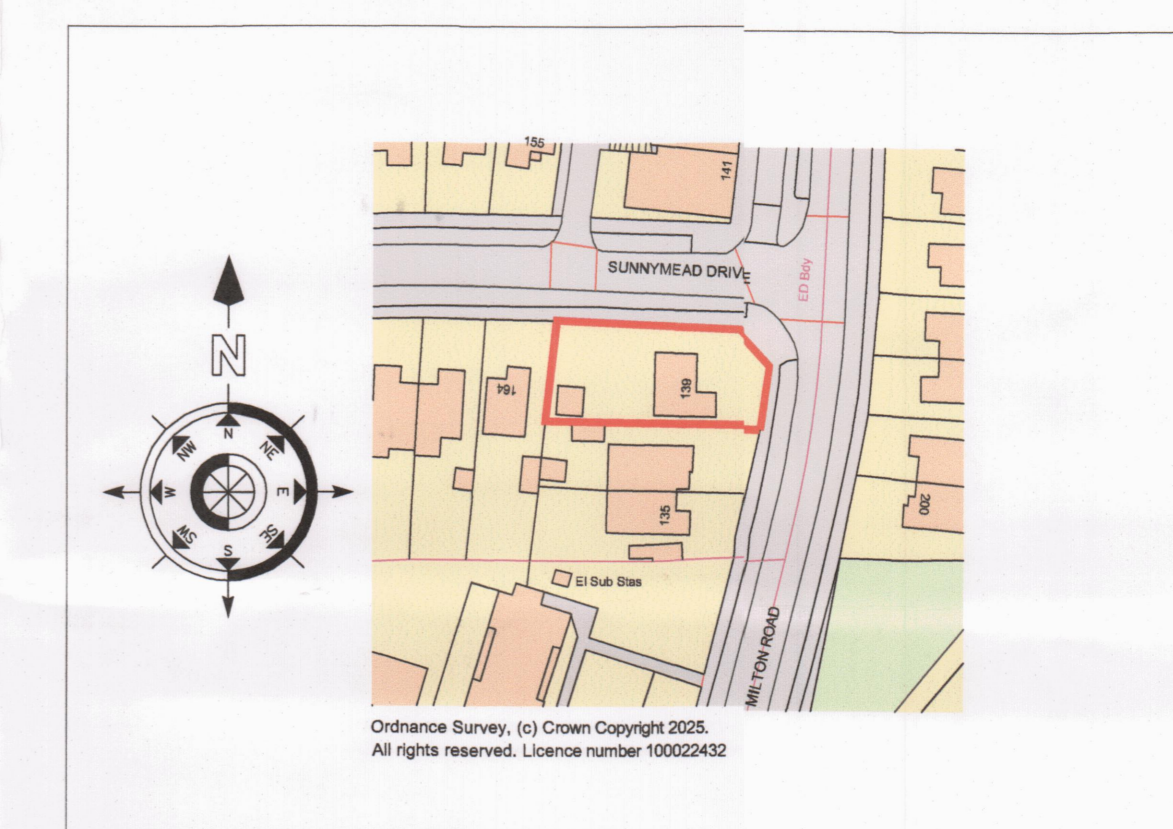

Existing Floor Plan

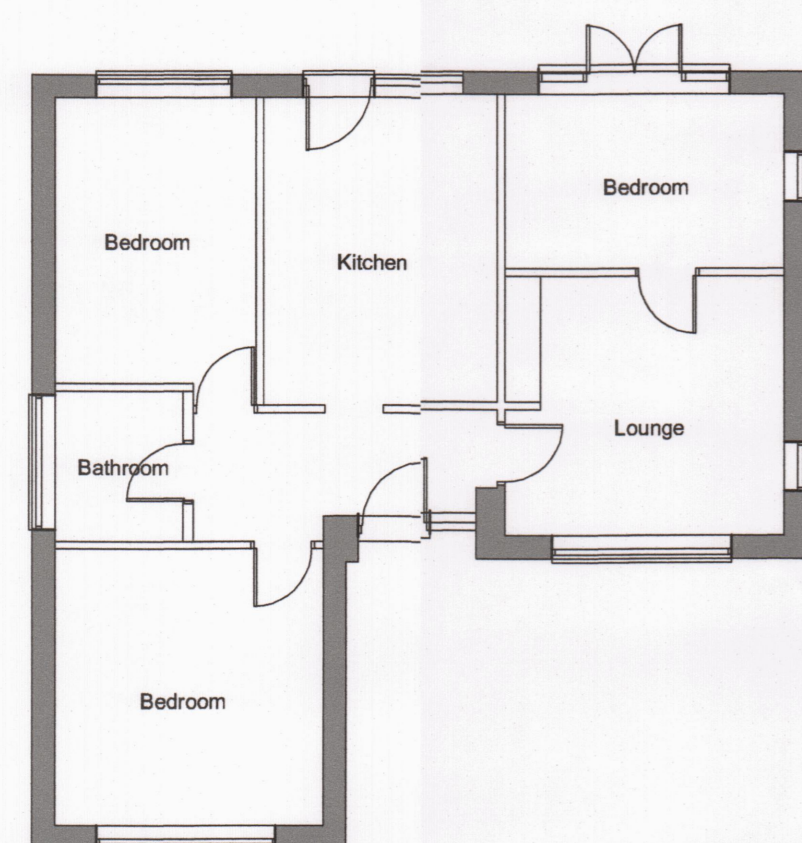

Existing Elevations

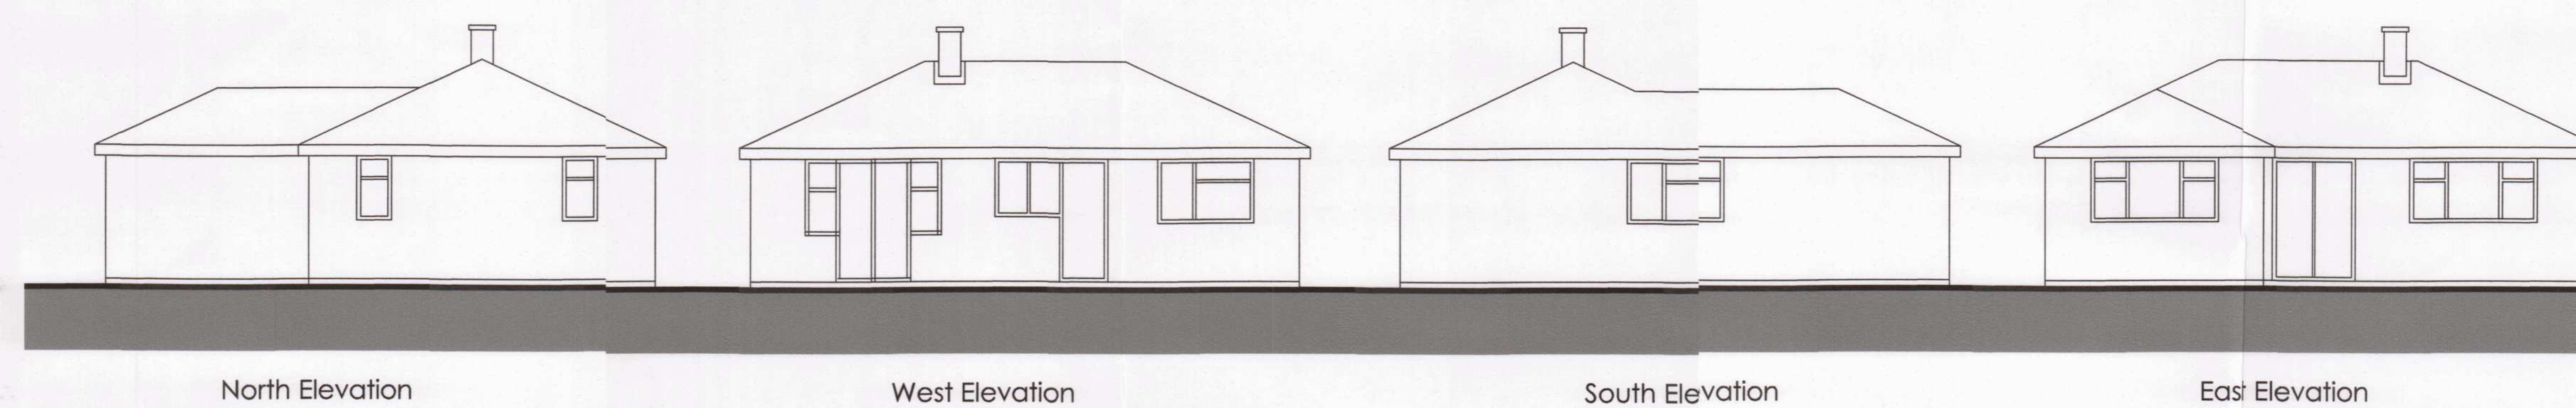

Existing Walls  
New Walls

Revision	Description	Date	Drawn

Project:  
Jodie Scobie  
139 Milton Road  
Waterloo  
Hampshire

Drawing Title:  
Proposed Single Storey Rear Extension  
And Front Porch

**Chris Flint Associates Ltd**  
CHARTERED SURVEYORS - PROJECT MANAGERS  
DEVELOPMENT CONSULTANTS

Drawn By CF	Date 21/05/25	SHEET SIZE A1	Approved By Date
CFA	Drawing No. FULL 01	Revision	Scale 1-100

PLANNING

BECHWOOD - 29 QUEENS ROAD - WATERLOOVILLE - PO7 7SB  
tel: 023 92 42444 fax: 023 92 35854  
Email: chrisflintassociates@gmail.com

