

NOTES:

Dimensions to be checked on site before commencing work. Any discrepancies shall be reported to the architect immediately.


Do not scale from these drawings except for planning purposes.

Use figured dimensions only.


Where applicable this drawing is to be read in conjunction with other consultants' drawings.

THIS IS AN A1 SHEET

Rev	Description	Date
A	AC email 13.3.24.	14.3.24
B	ACemail 18.3.24.	Date 2

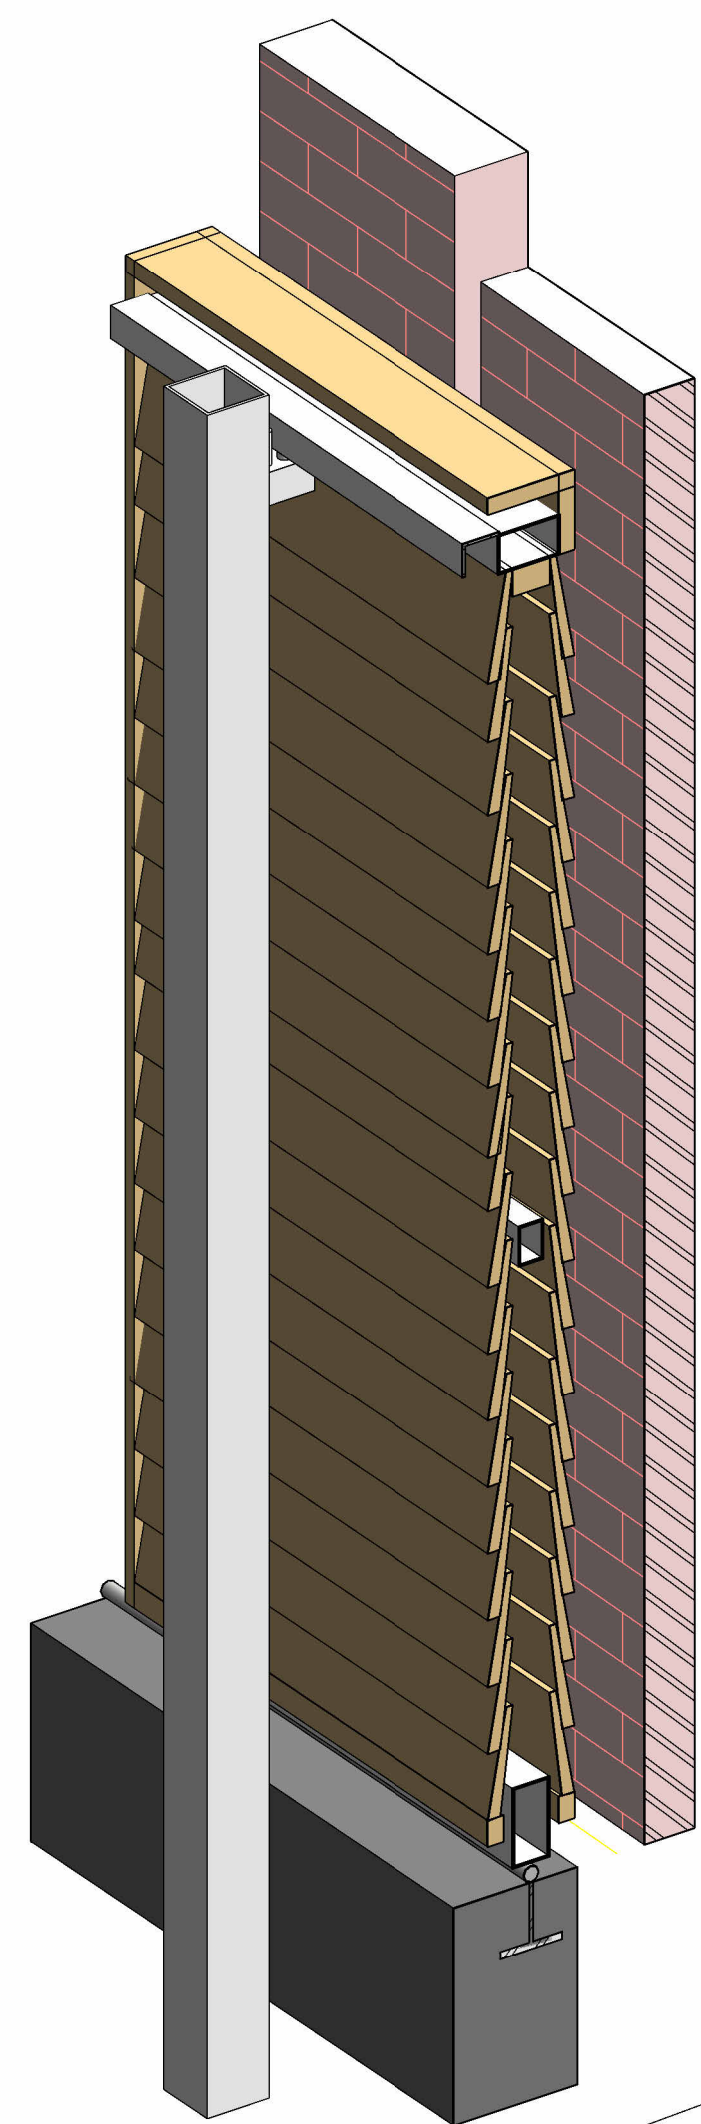


Post

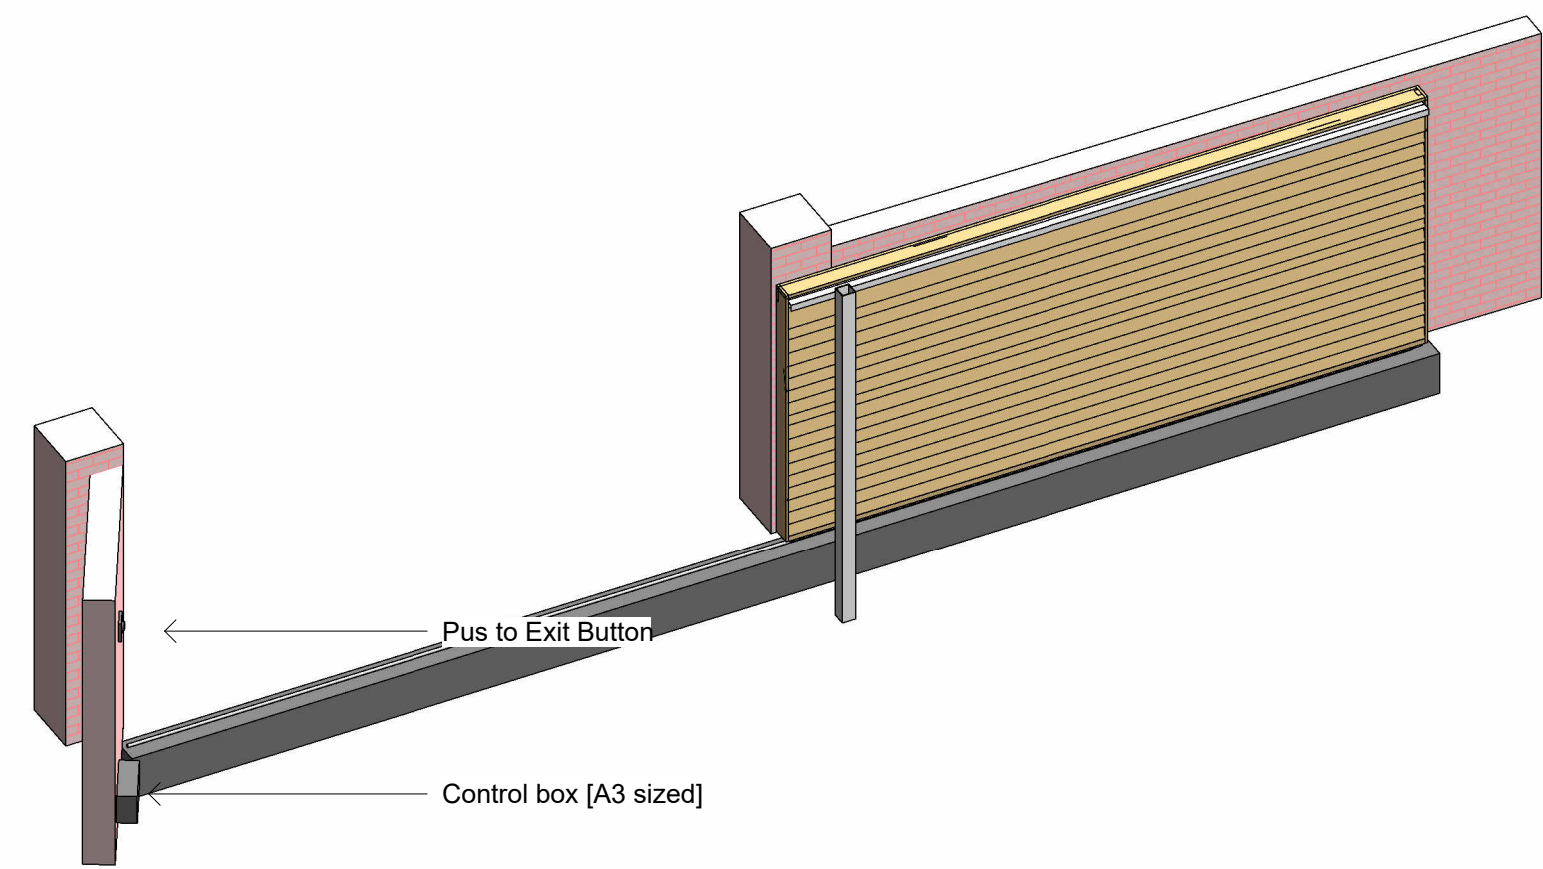


Gate in Context


Push to Exit Button
Control box (A3 sized)

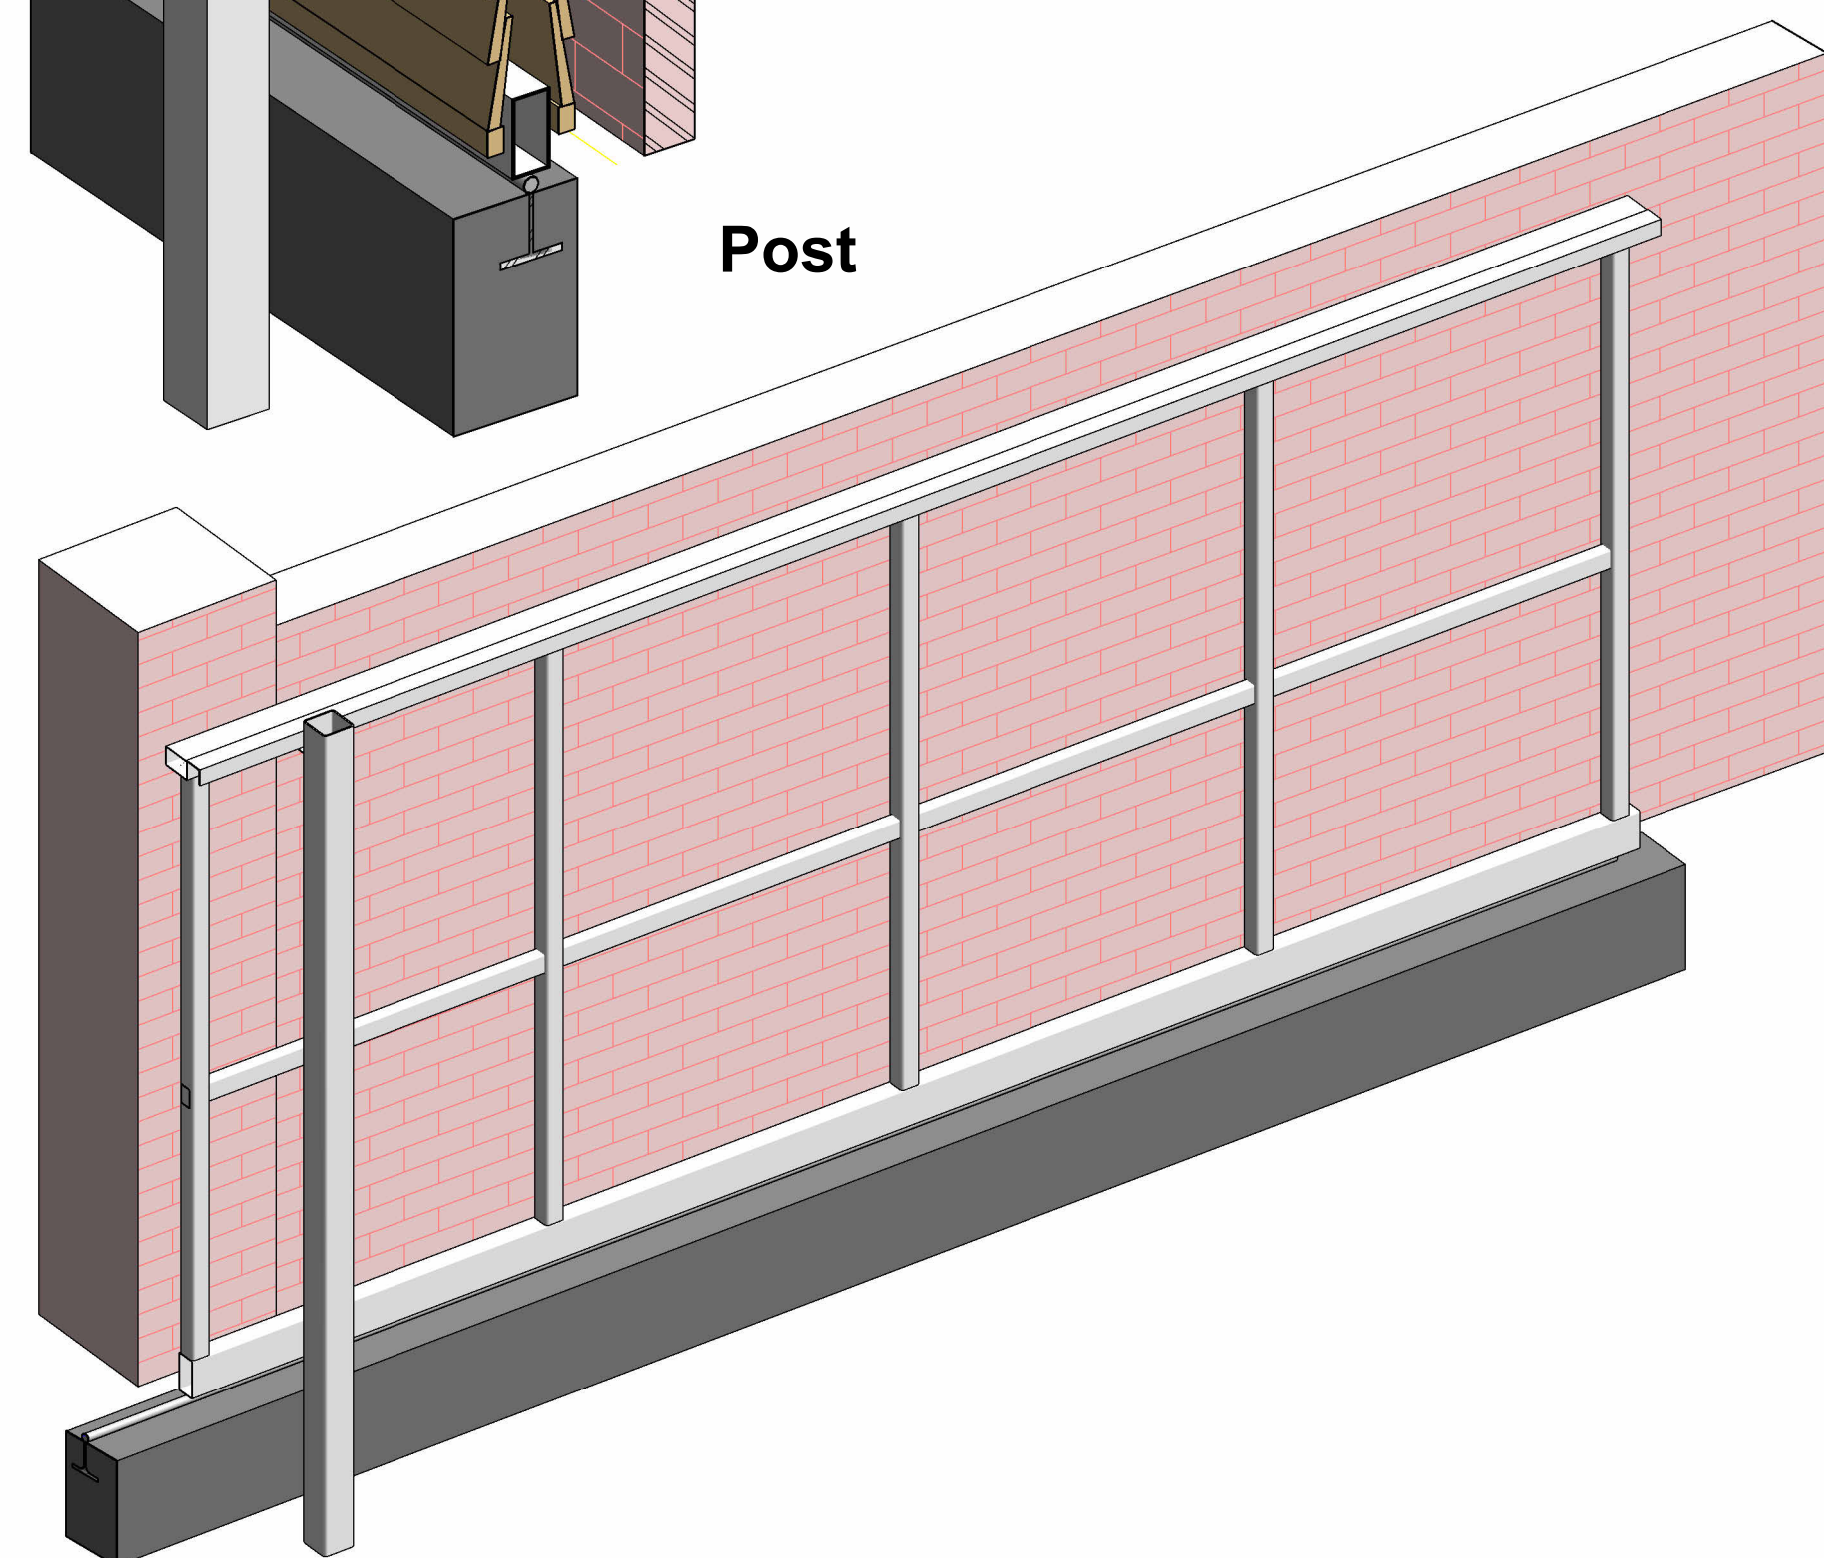


No Cladding or Timber

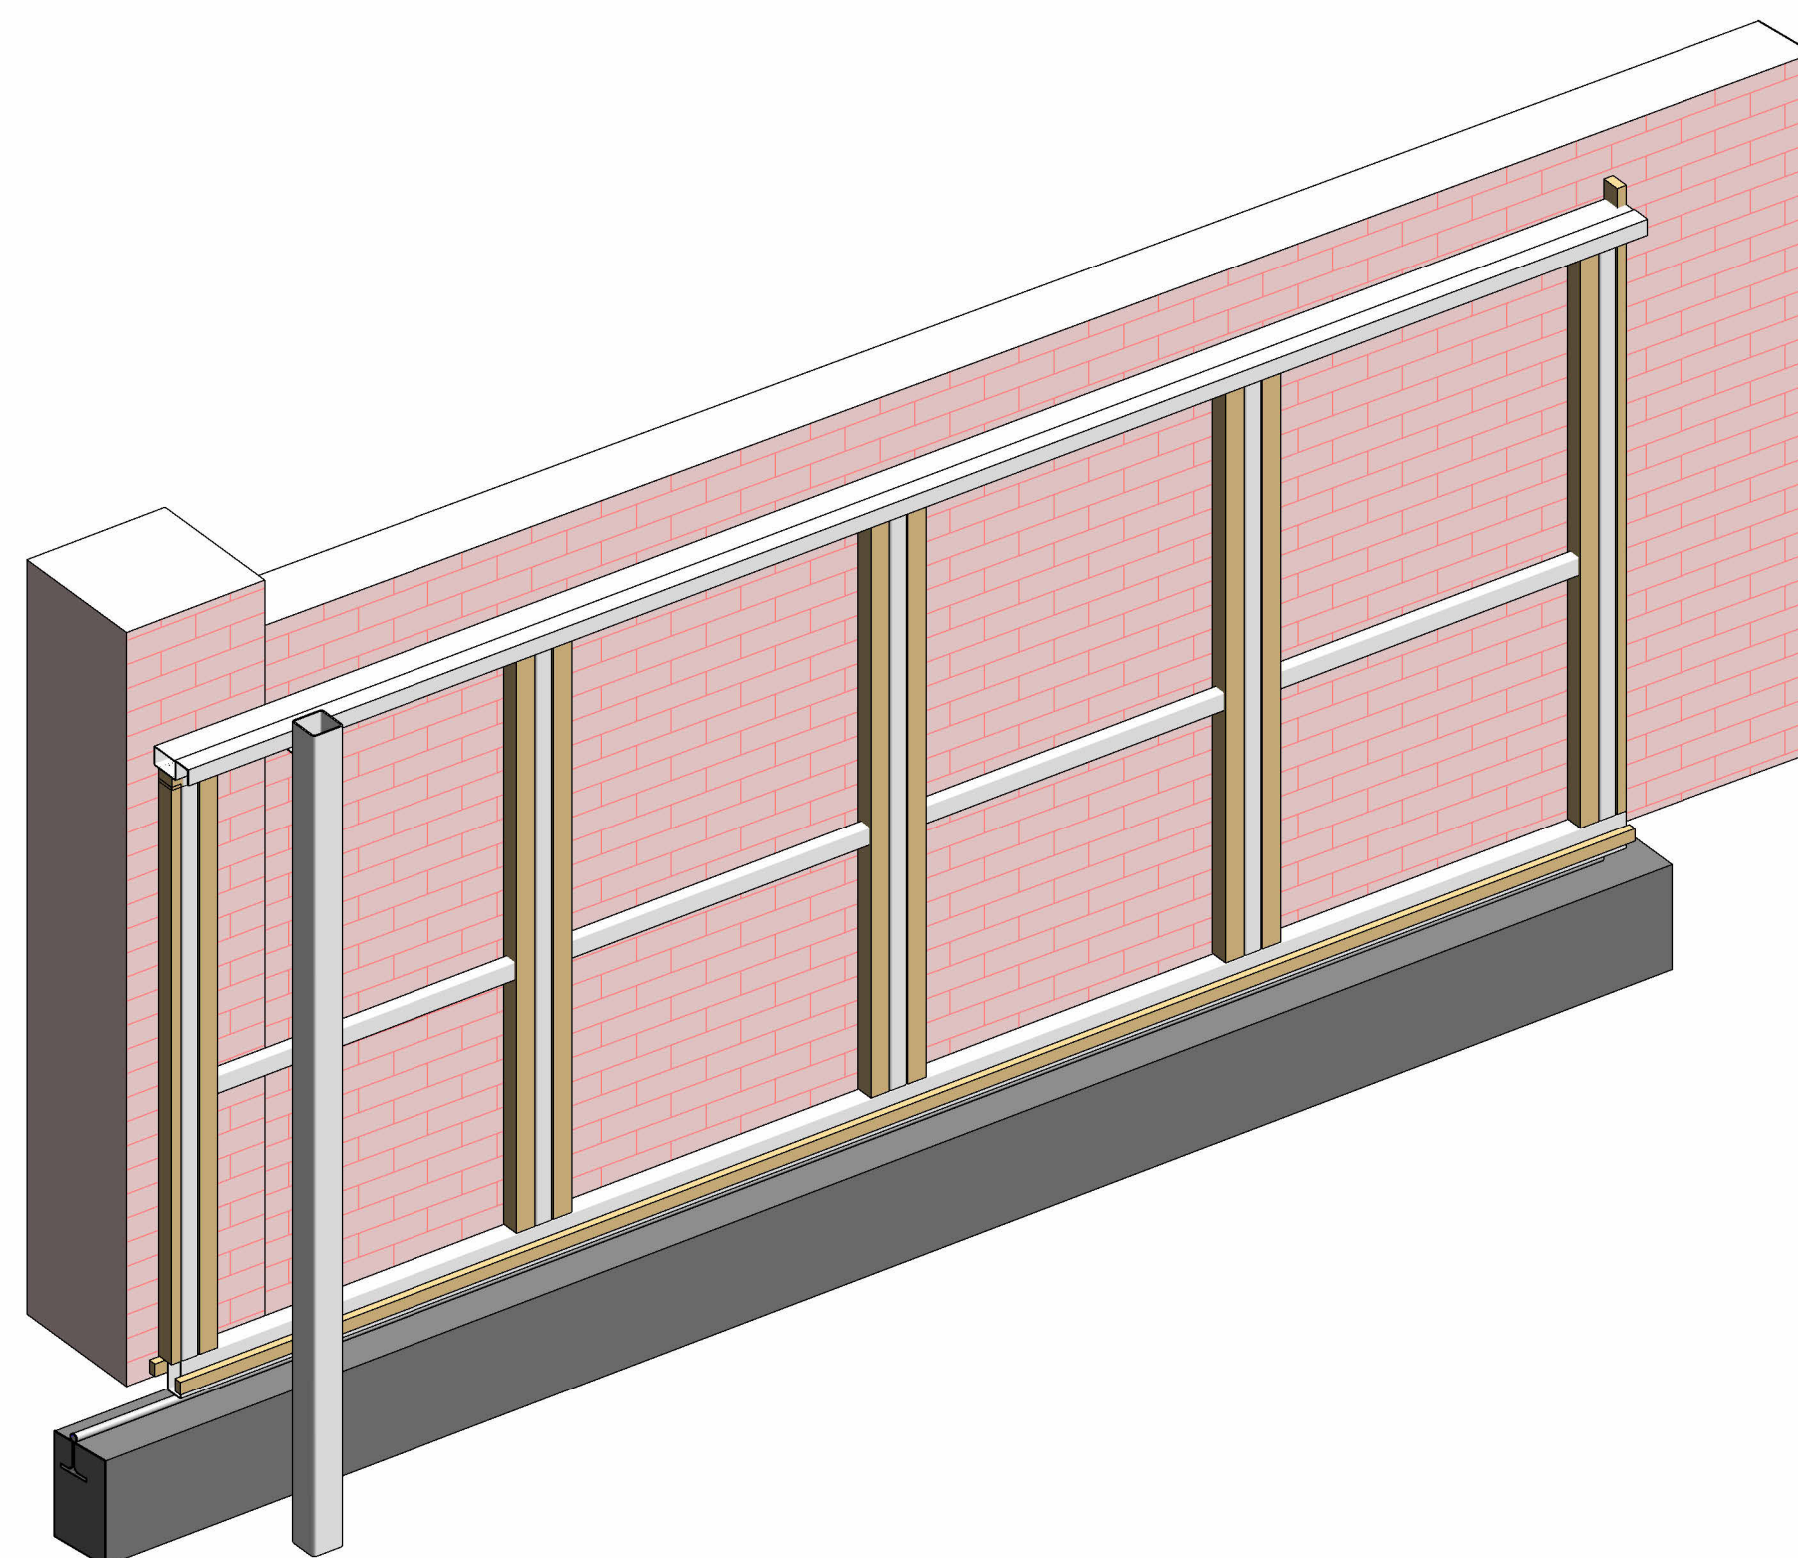

No Cladding

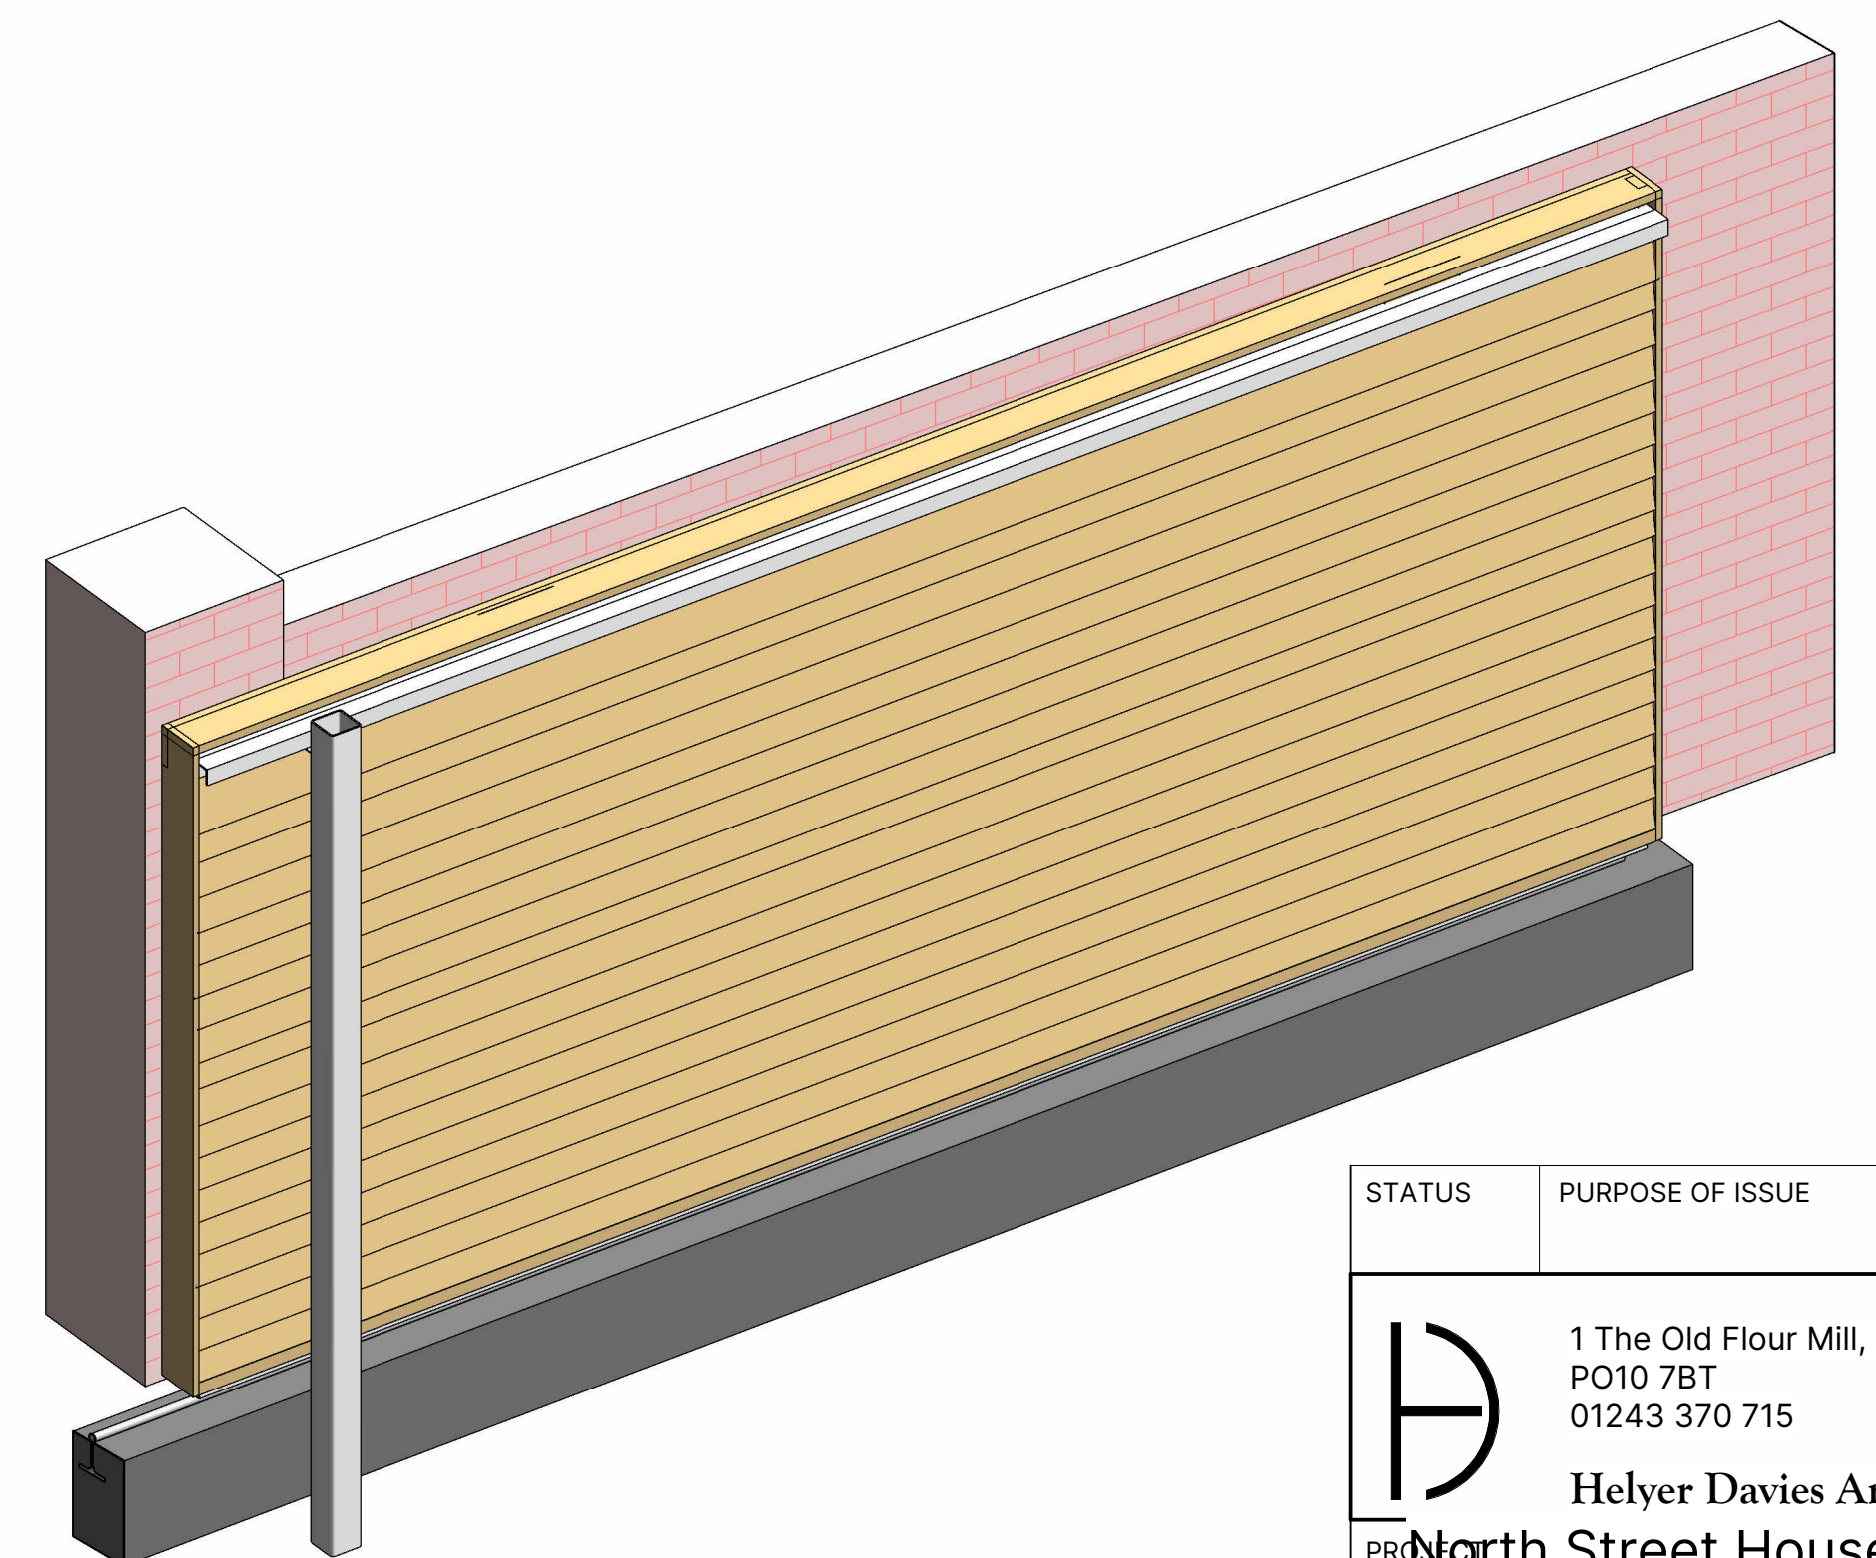

Full Gate

STATUS	PURPOSE OF ISSUE	
	1 The Old Flour Mill, Emsworth, PO10 7BT 01243 370 715 Helyer Davies Architects PROJECT North Street House A259 Gate	
	TITLE 3d Sliding Gate	
CLIENT Lift Off Emsworth		
DRAWN BY MH	CHECKED BY TW	DATE 5-3-24
SCALE (@ A1)		PROJECT NUMBER 24132
DRAWING NUMBER A100		REV B