



WEST  
Elevation

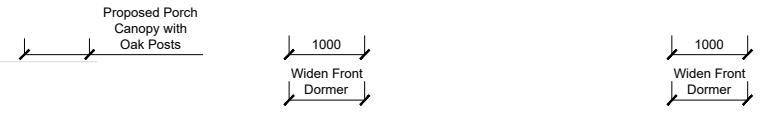

- Cedar Cladding
- Slate roof tiles
- Anthracite Fascias
- Anthracite Aluminum Windows
- Off-White Render




NORTH  
Elevation

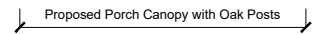


EAST  
Elevation



SOUTH  
Elevation

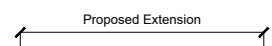

SCALE BAR 1:100

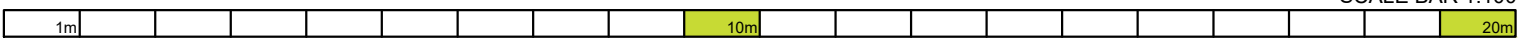

- NOTES
- The details shown are for design intent purposes only and are subject to further design development with suppliers and sub-contractors.
  - Proposals subject to consultation and approval from Local Authority Planning Department and Building Control (or an Approved Inspector).
  - All setting out dimensions should be checked on site prior to construction and any discrepancies and/or omissions should be reported to the Architect immediately.
  - Do not scale from drawings, any dimensions shown are indicative only and are subject to verification on site.
  - This drawing is to be read in conjunction with all other plans, structural calculations and specifications.



Critchley Architecture And Design Ltd.  
Contact: 02392 474 919 | info@caad.online  
The Old Bakery, 34 North Street, Havant, PO9 1PT

PLANNING

- Revisions
- P2 - Minor revisions. - JF (04.08.25)
  - P3 - Planning draft - SR - (08.09.25)
  - P4 - Planning issue - SR - (09.09.25)
  - P5 - Dormer update -SR - (10.09.25)
  - P6 - Juliet balcony - SR - 13.11.2025
  - P7 - Window - SR (02.03.2026)
  - P8 - Annotation - SR (02.03.2026)

Project Address

95A St. Thomas Avenue,  
Hayling Island,  
PO11 0EU

PROPOSED ELEVATIONS

Scale A3 = As Shown  
Drawn By TGA  
Date 29.07.2025

Project No. Sheet No. Rev.  
**25017 501 P8**