




**KEY PLAN**  
 1:2500 @ A0

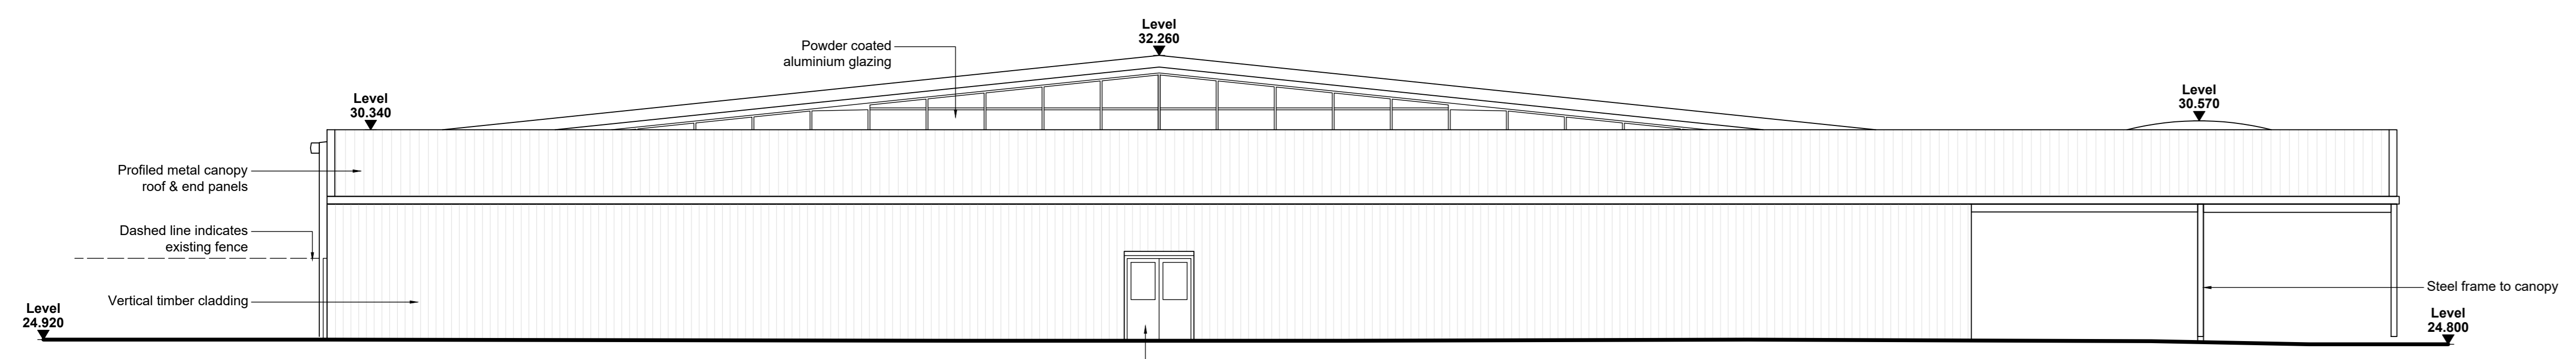


**01 EXISTING SOUTH ELEVATION**  
 1:100

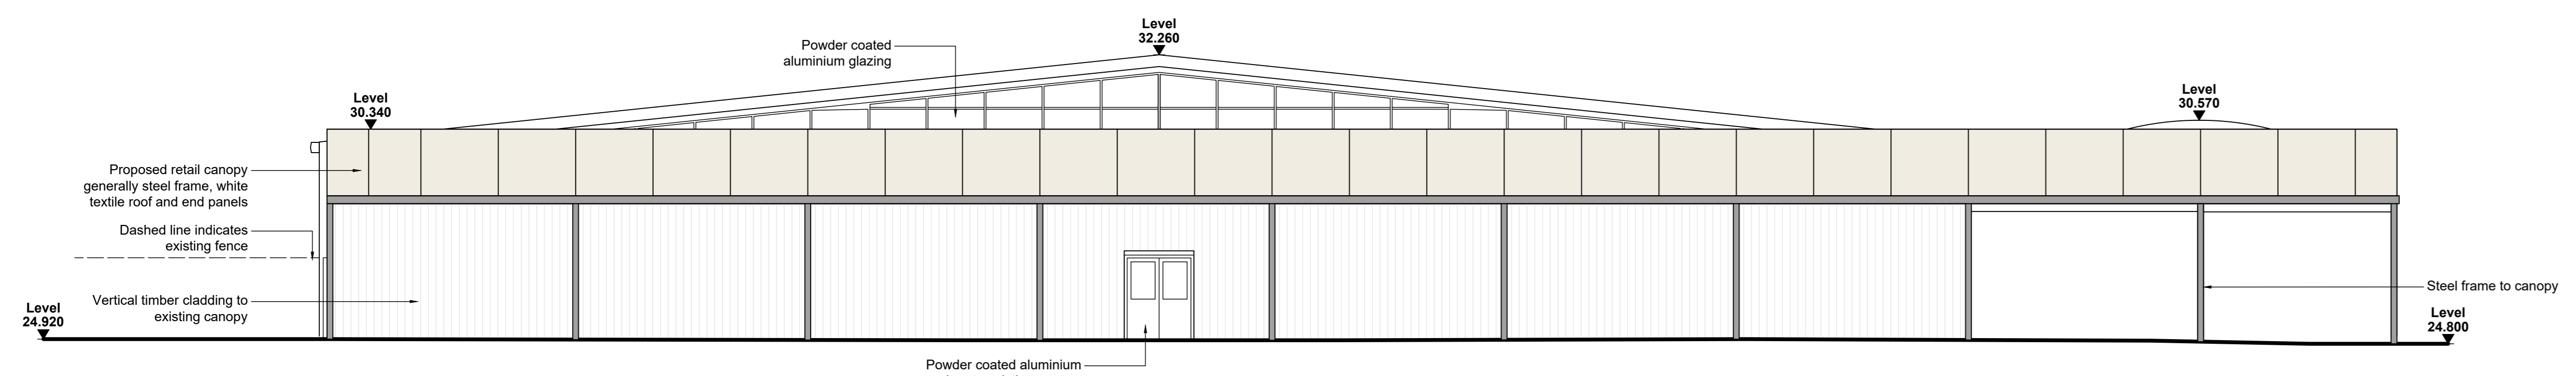


**01 PROPOSED SOUTH ELEVATION**  
 1:100

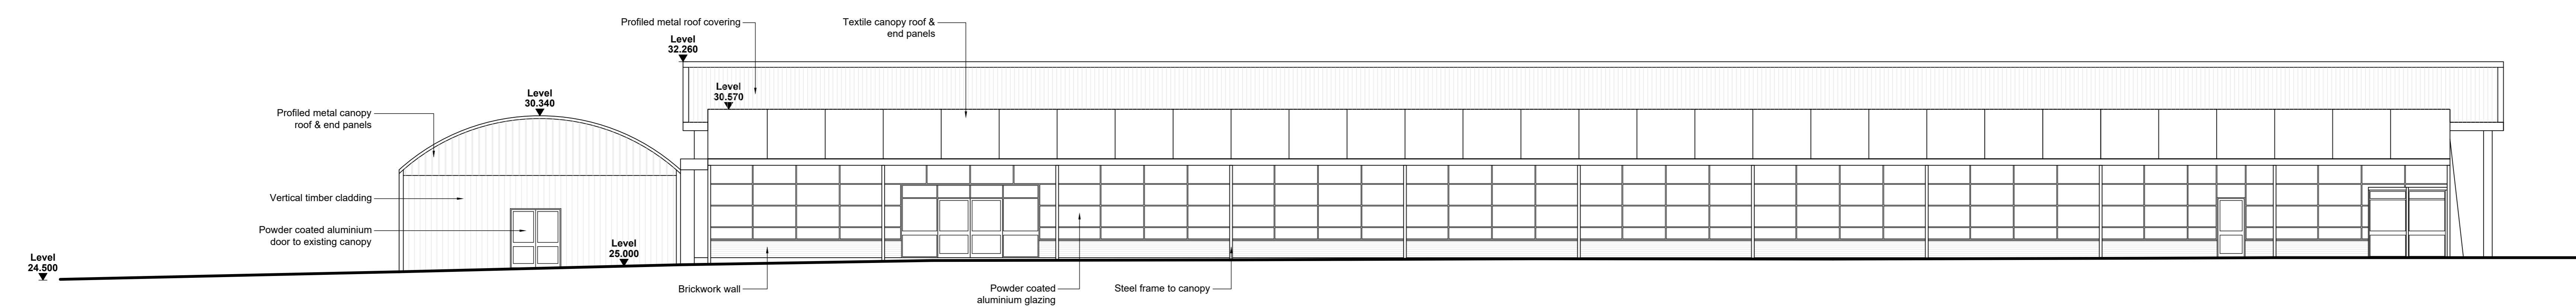


**02 EXISTING EAST ELEVATION**  
 1:100

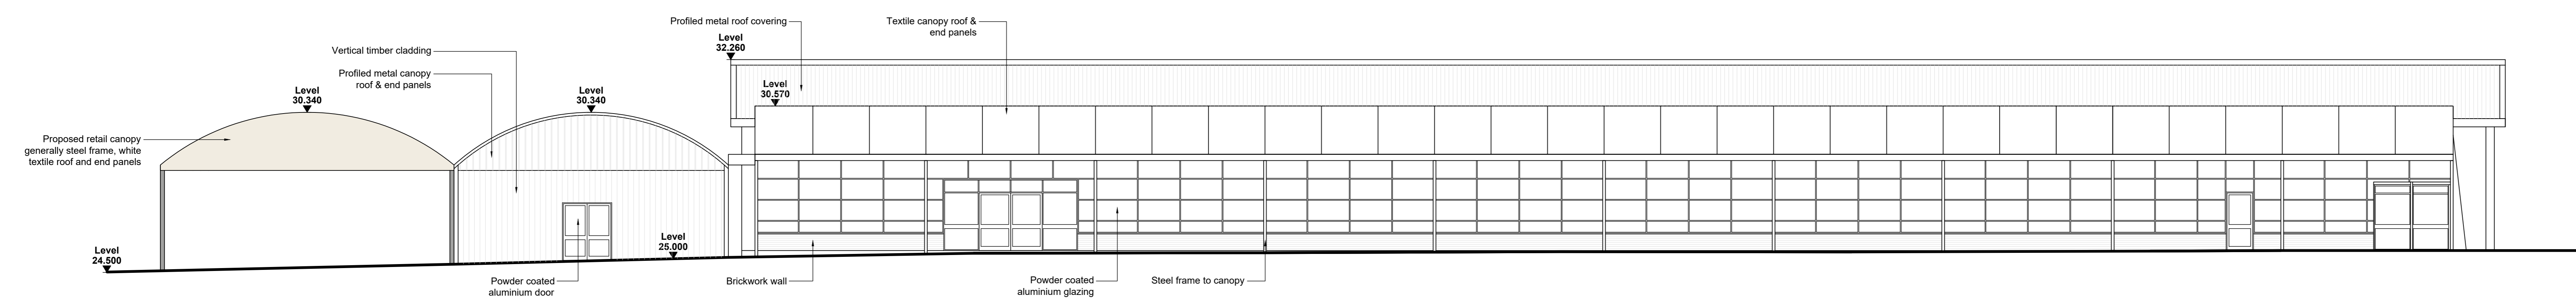

**02 PROPOSED EAST ELEVATION**  
 1:100

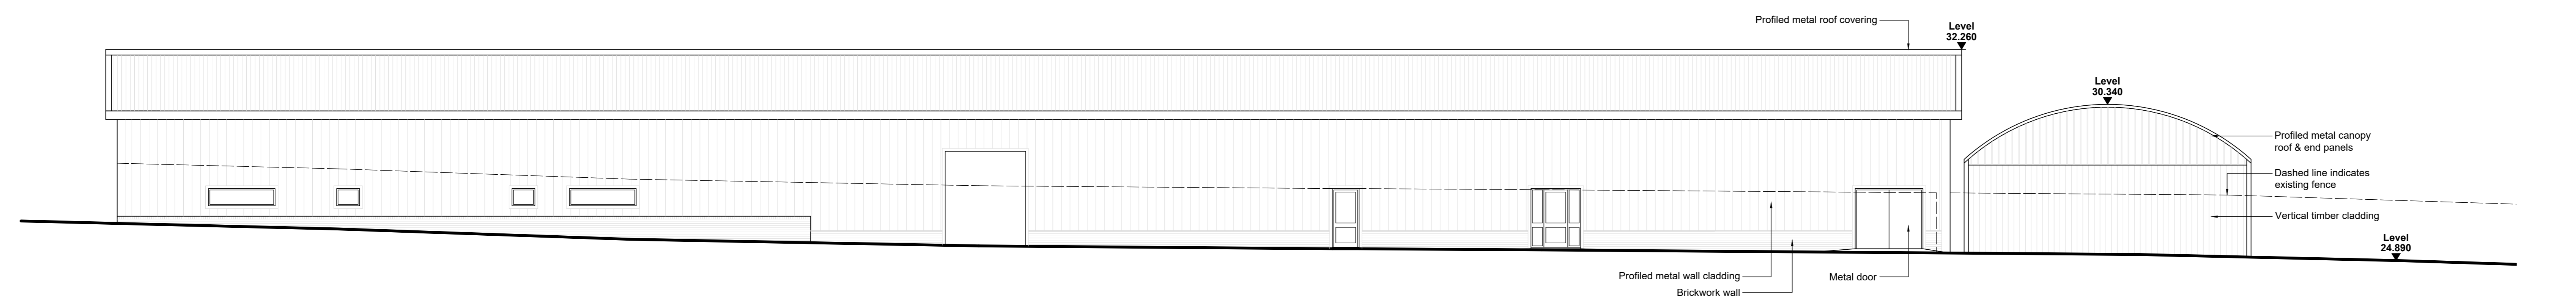

**03 EXISTING WEST ELEVATION**  
 1:100

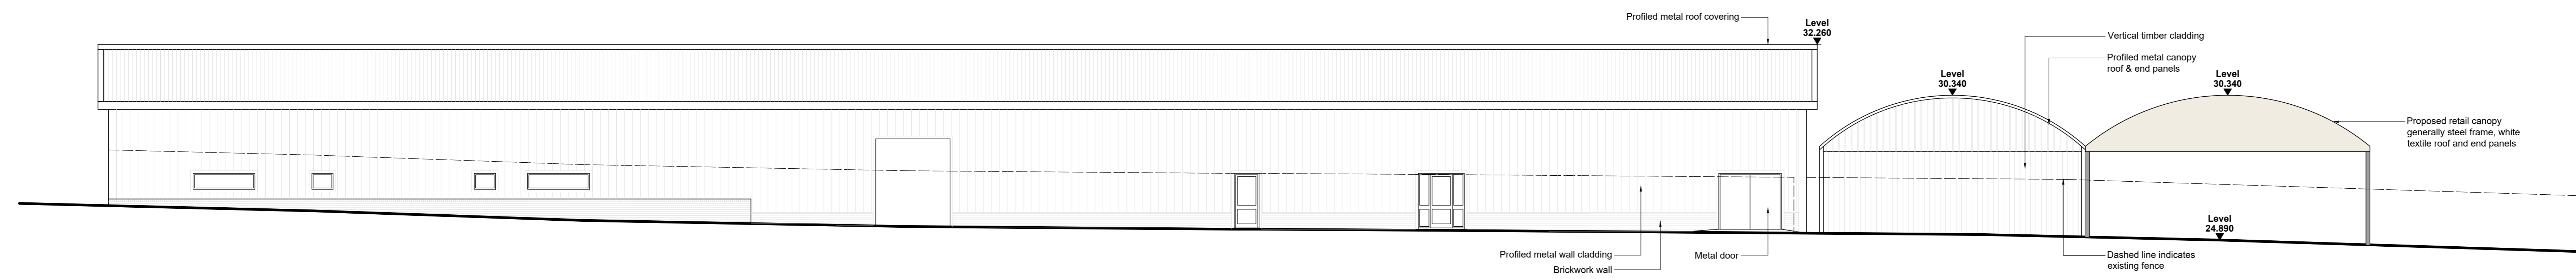

**03 PROPOSED WEST ELEVATION**  
 1:100

