




Box Plans Ltd.  
 124 City Road, London, EC1V 2NX  
 07748123419  
 info@boxplans.co.uk  
 www.boxplans.co.uk

Notes:

1. Do not scale from drawings, except for planning purposes. All dimensions are for reference only.
2. All dimensions are to be verified on site by the contractor prior to setting out, ordering any materials, fabrication or construction.
3. Any discrepancies to be reported to Box Plans immediately.

Project North

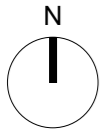

Key

Rev.	Date	Amendment
1	April 2026	Revision 1

Job Title:  
 19 PARK LANE PO9 3HG

Drawing Title:  
 Block Plan


Status: **PLANNING**

Project Number: 19\_PL - 07012026


Drawing Number: A3102

Date: APRIL 2026

0 5M 10M 25M

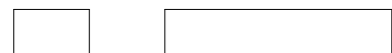

SCALE: 1:500 @ A3

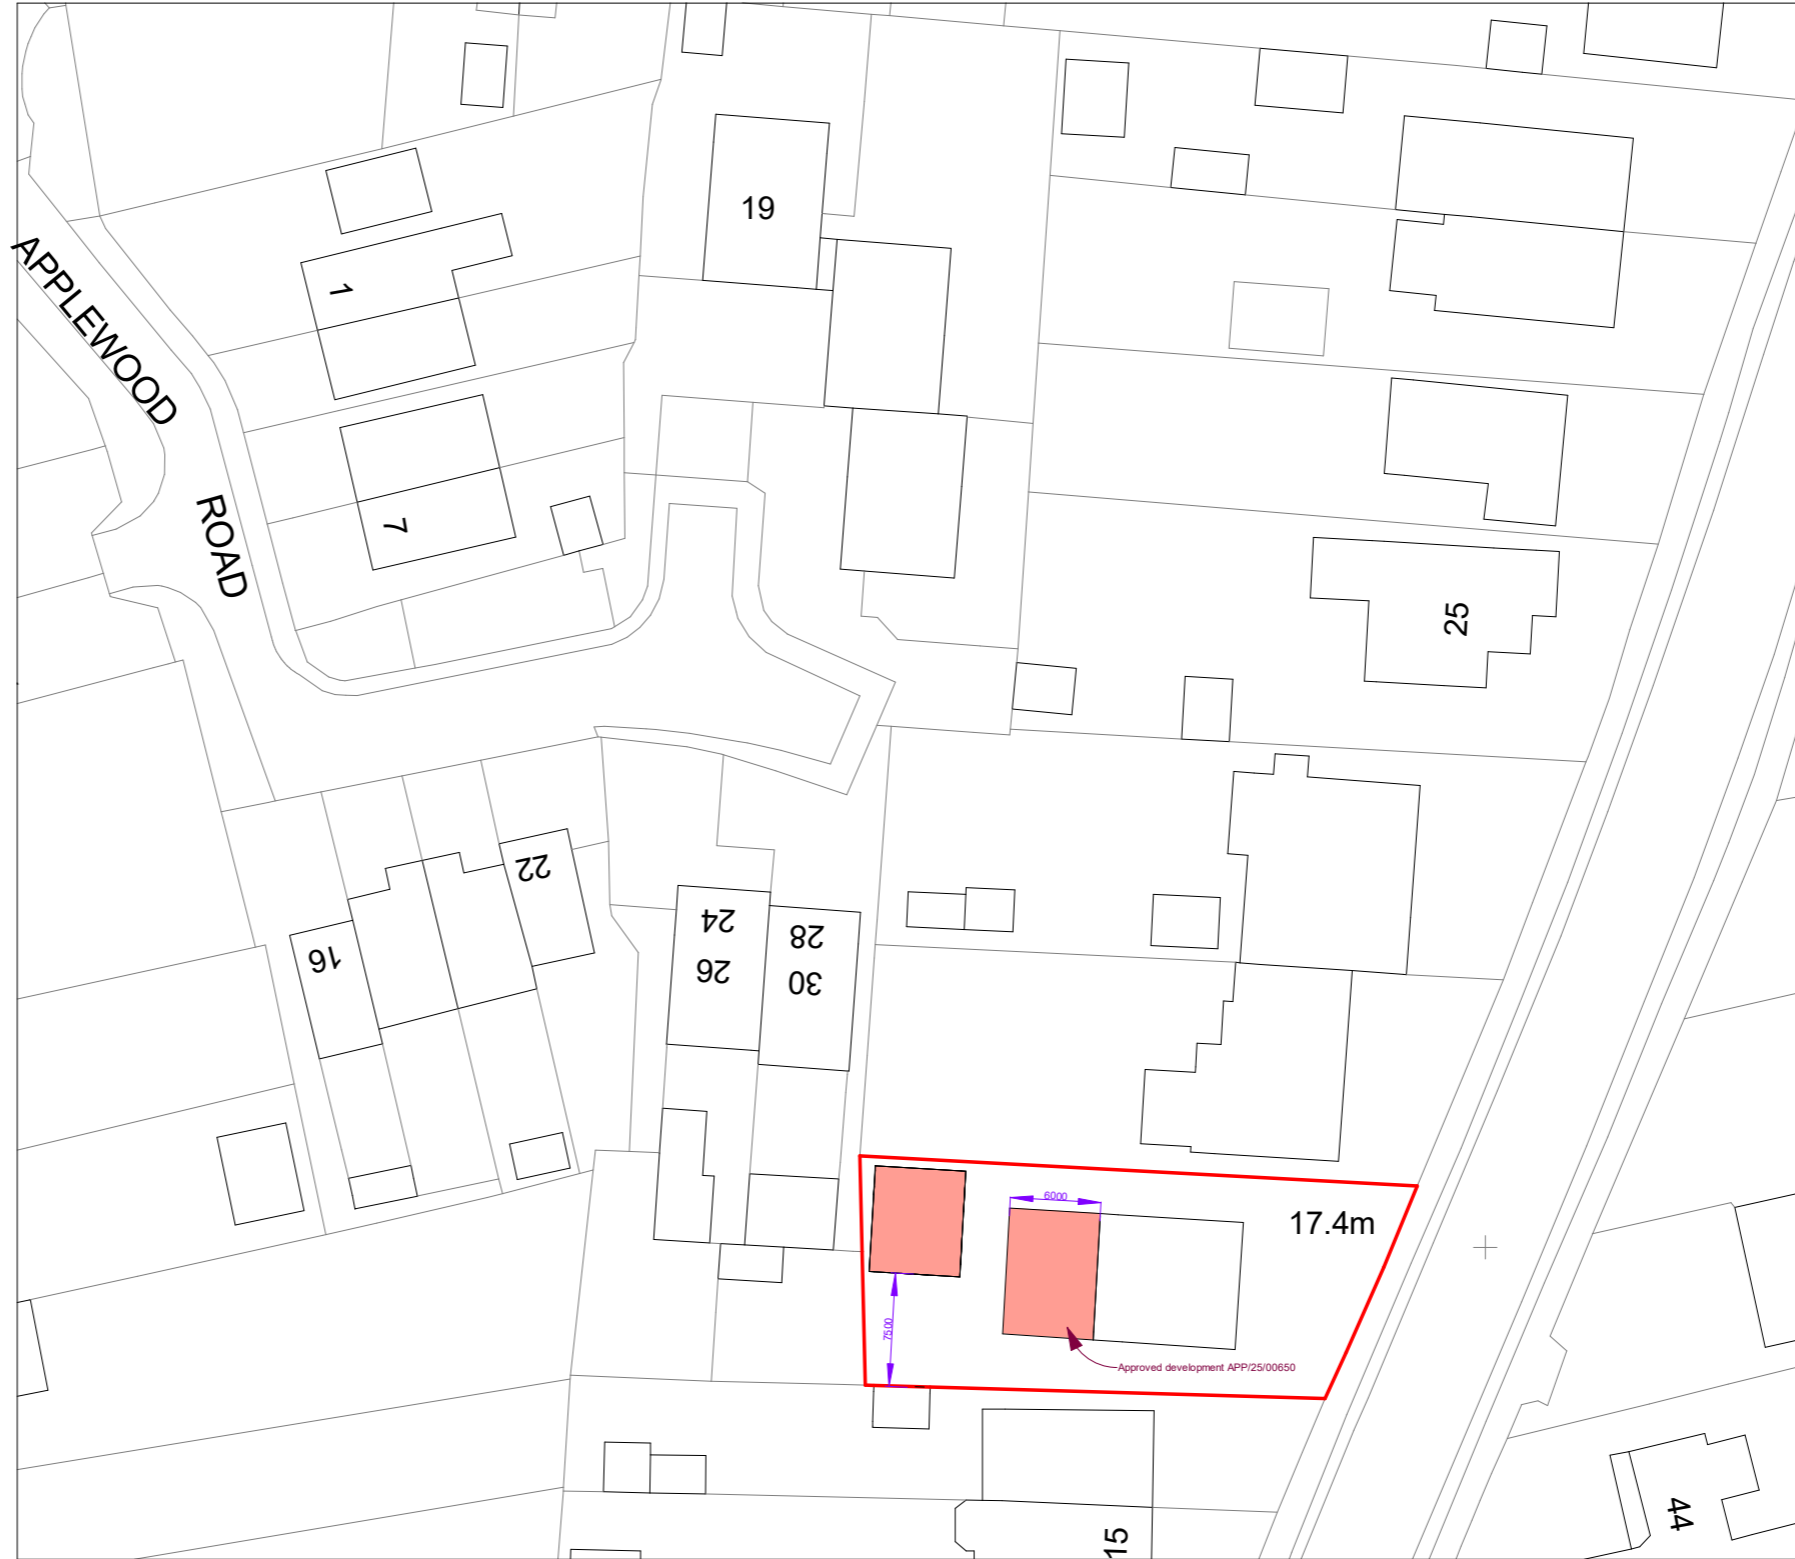

Block Plan  
 1 : 500