

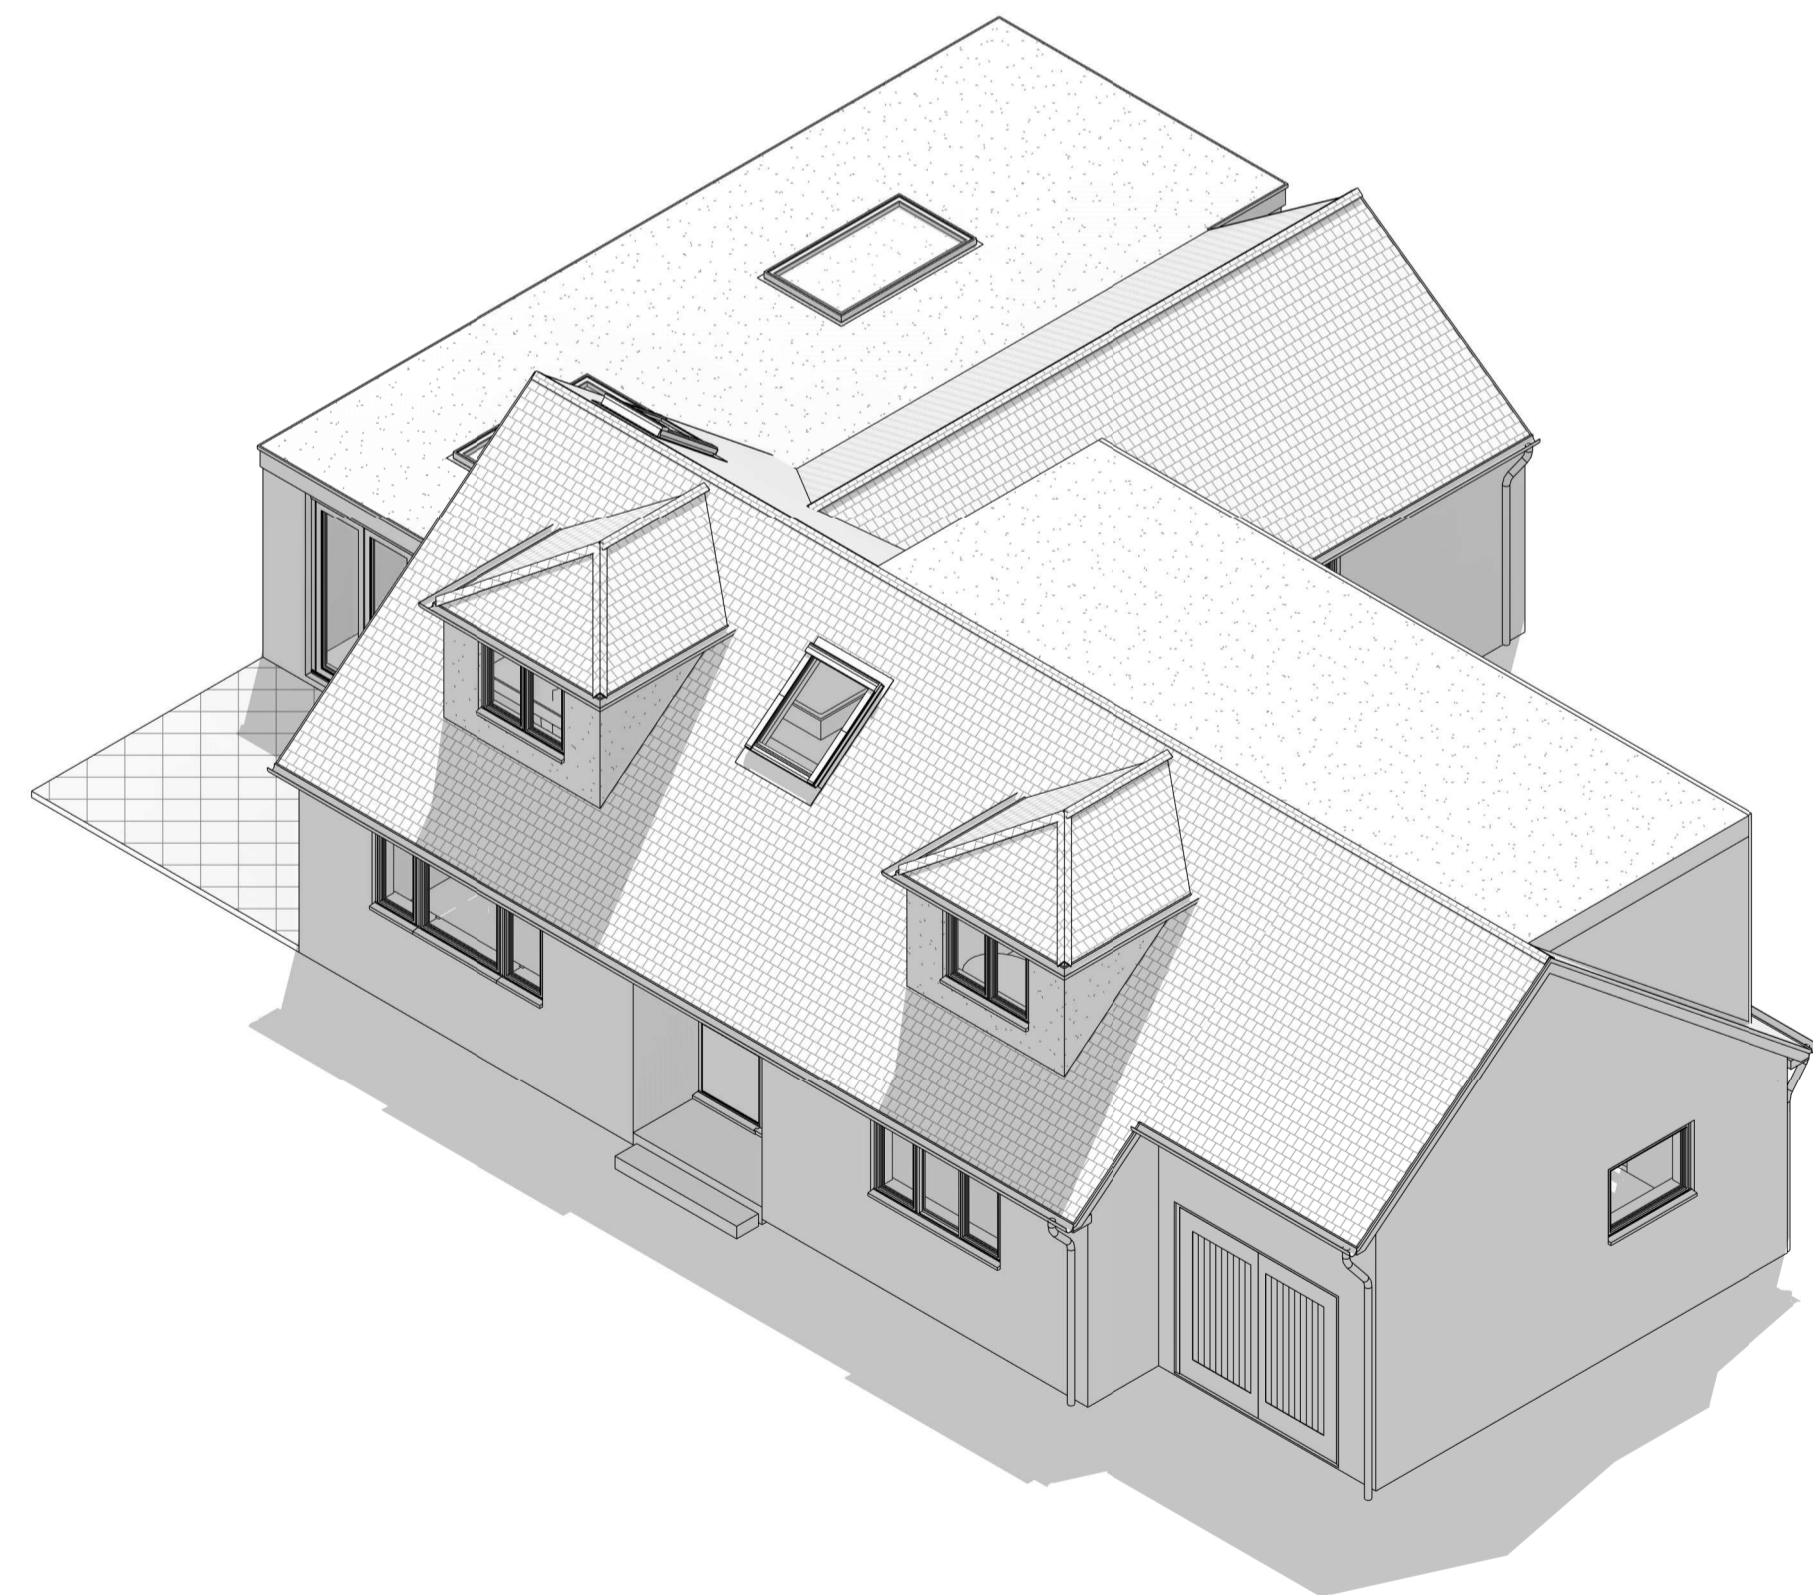
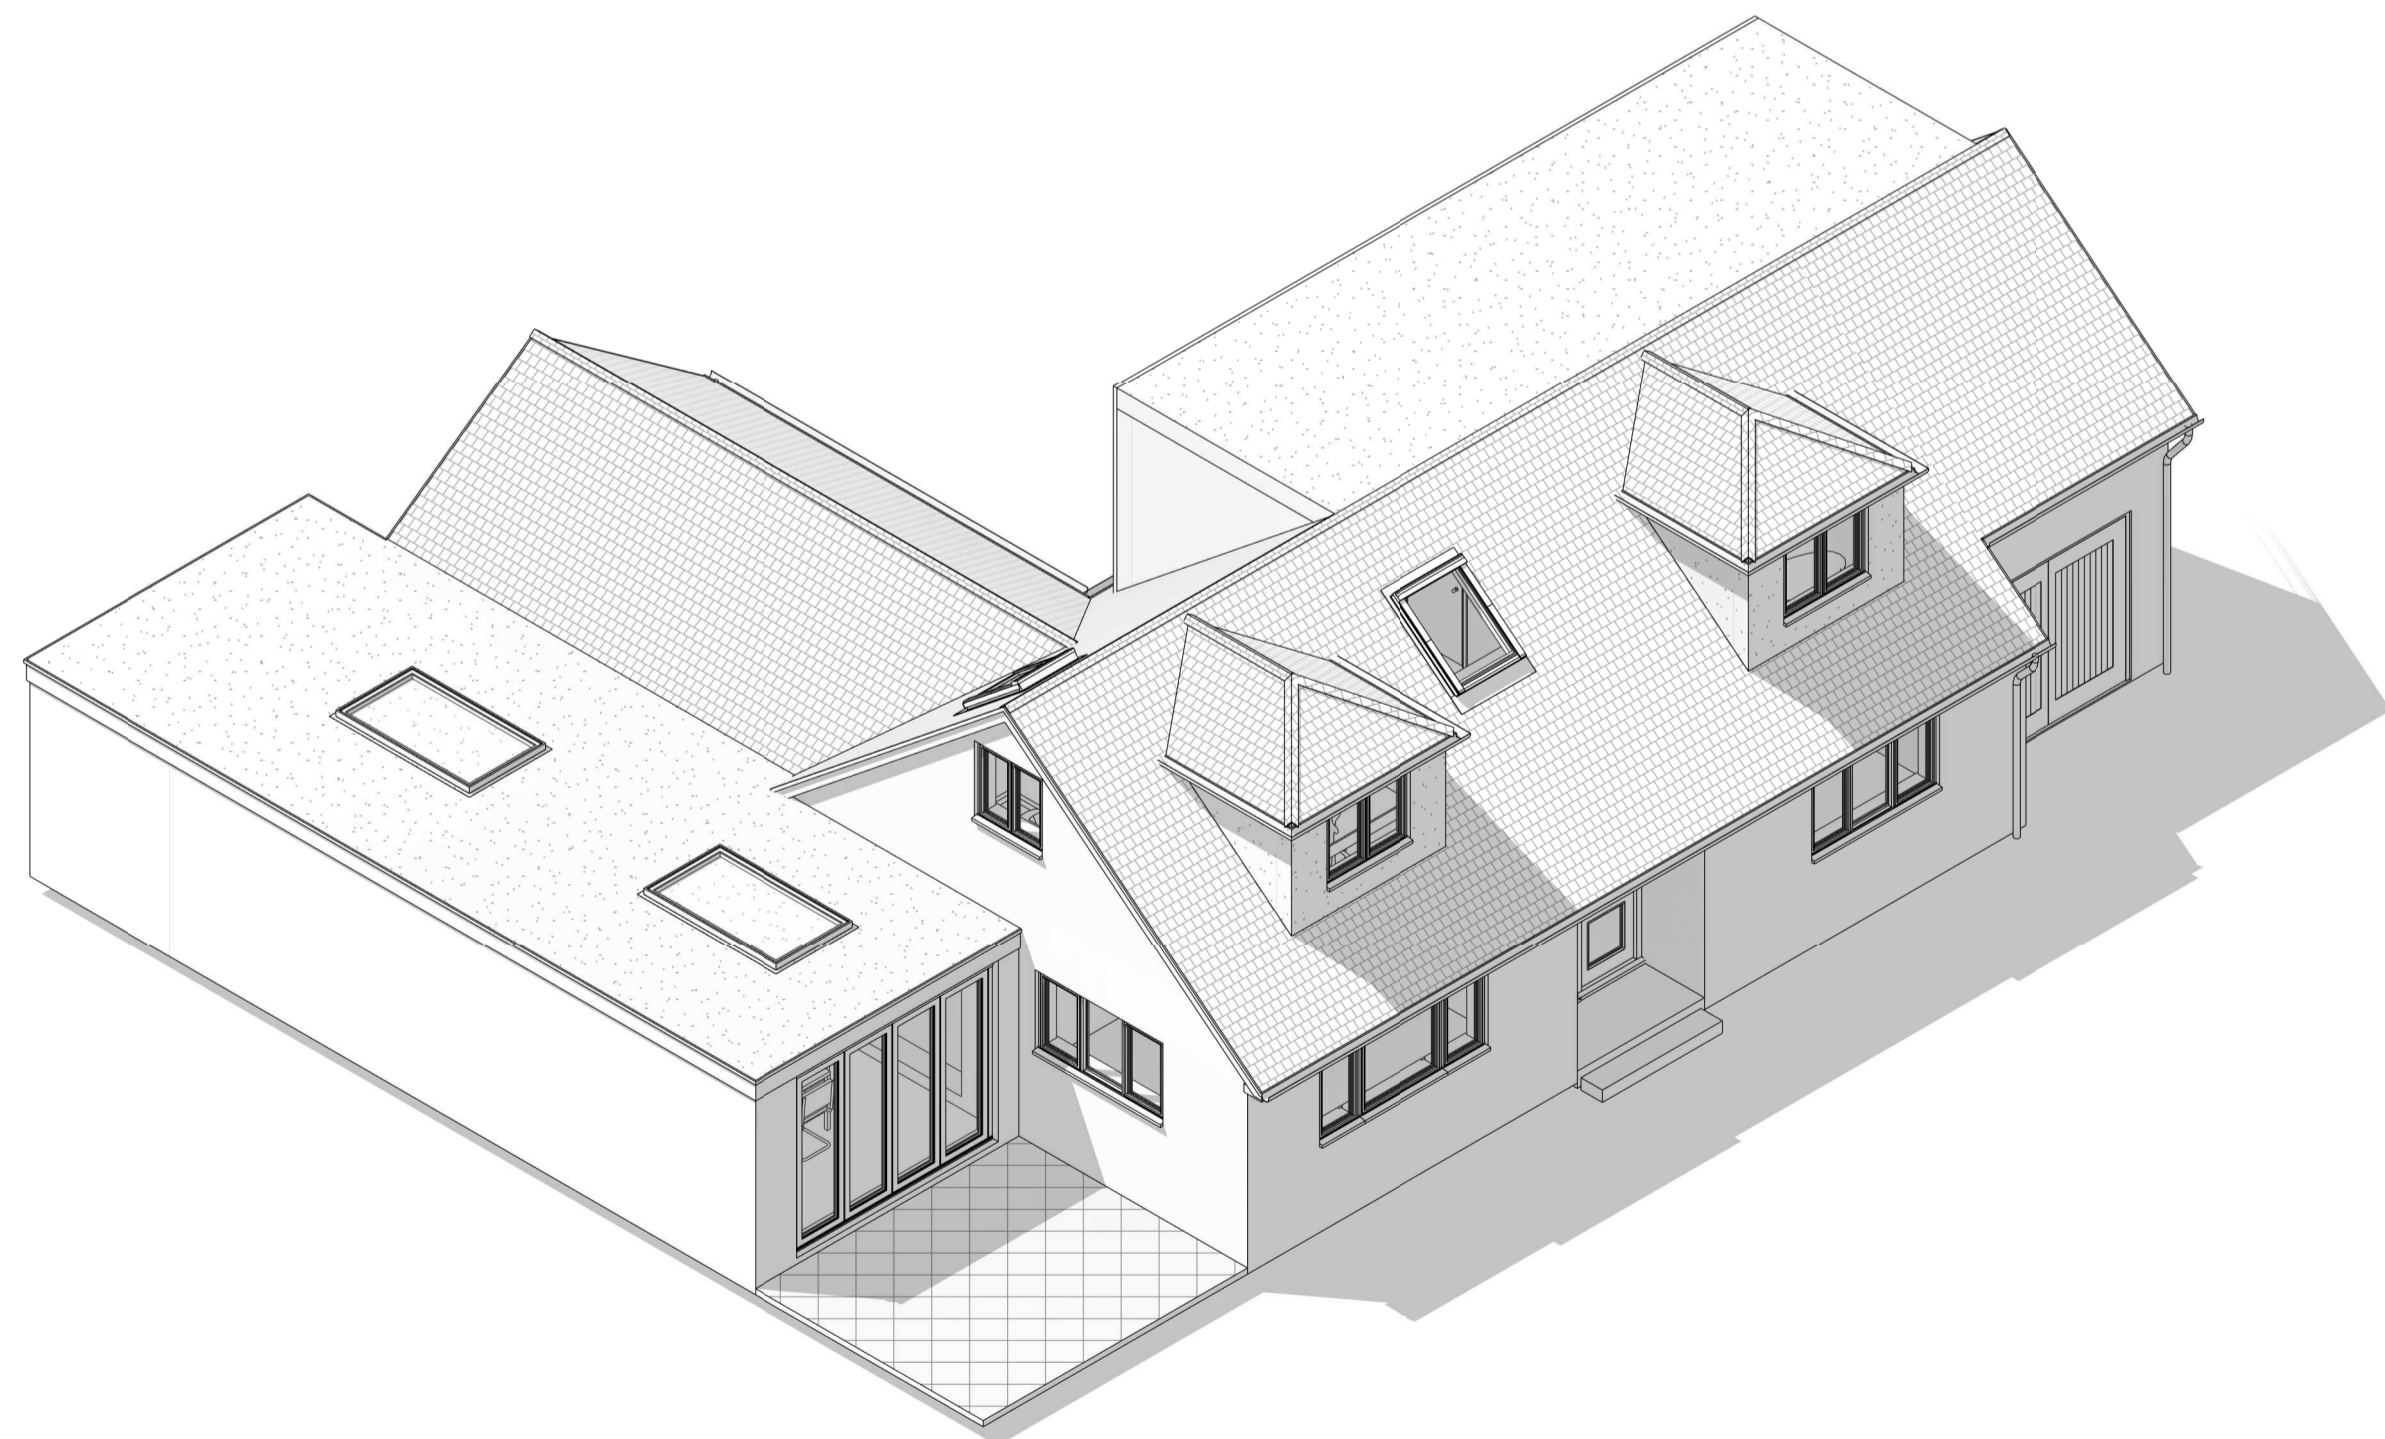


1. All boundaries, dimensions and levels are to be checked on site before construction and any discrepancies are to be reported to the Architect.
 2. Do not scale from this drawing other than for planning purposes.
 3. Drawings not supplied in paper format by Design Work Studios Ltd may not be to the scale indicated in the size box.
 4. This drawing is copyright and may not be reproduced or used for any purpose other than that intended without prior written agreement from Design Work Studios Ltd.
 5. Any parts of the drawing based on Ordnance Survey maps are executed with the sanction of the controller of H.M. Stationery Office - Crown Copyright Reserved.

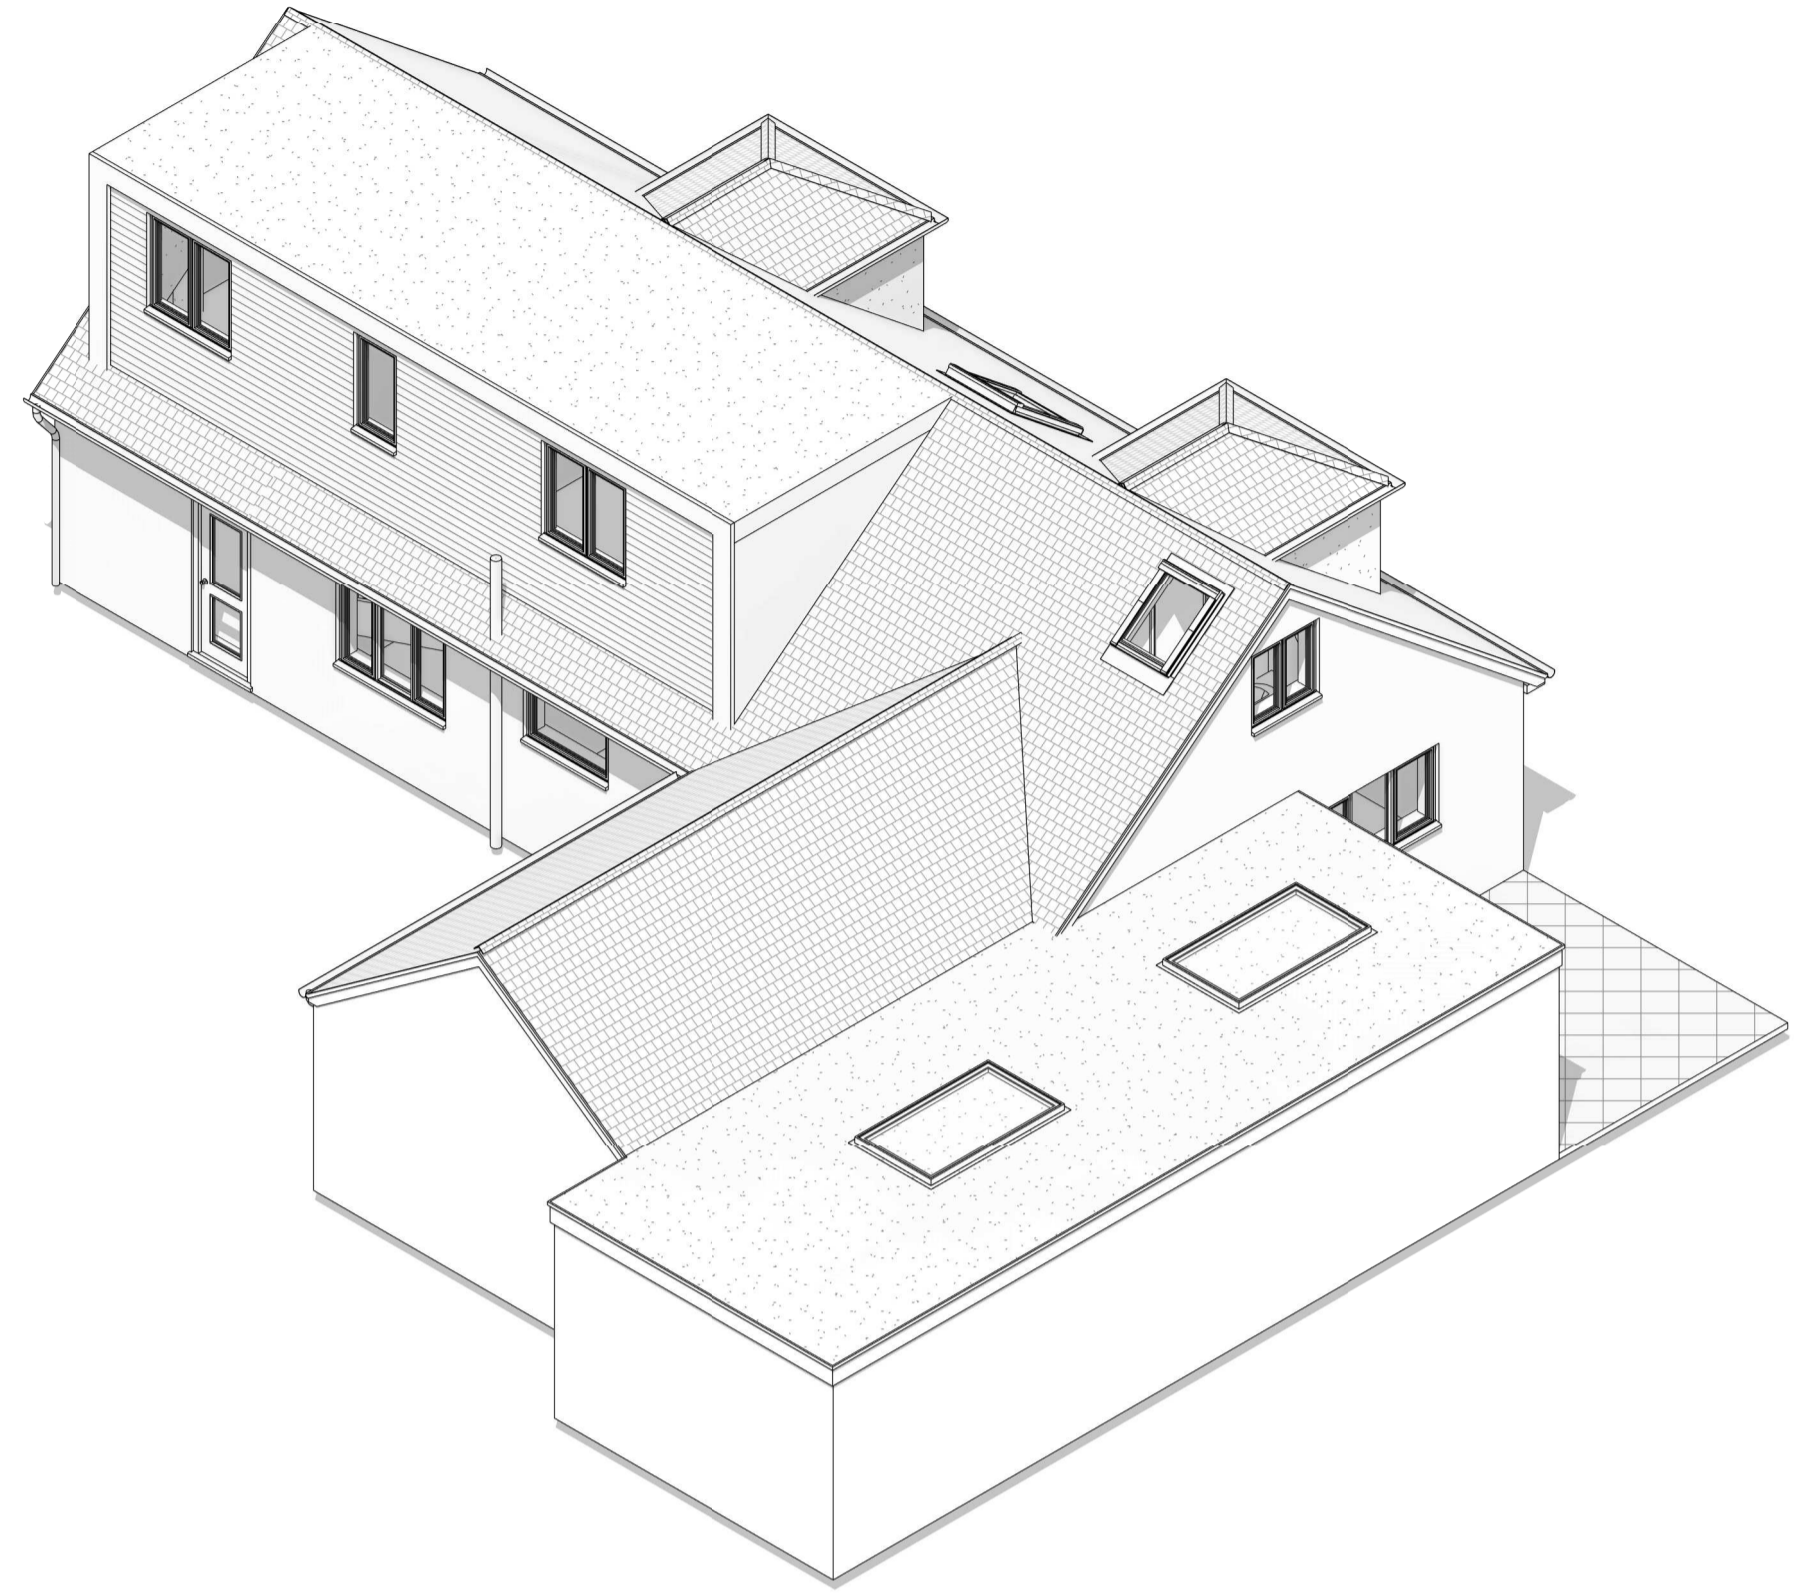

Rev	Date	Description	By	Chk
B	26Apr07	First floor layout revised	DA	DS
A	26Feb11	Amended to planning comments	DA	DS

PLANNING

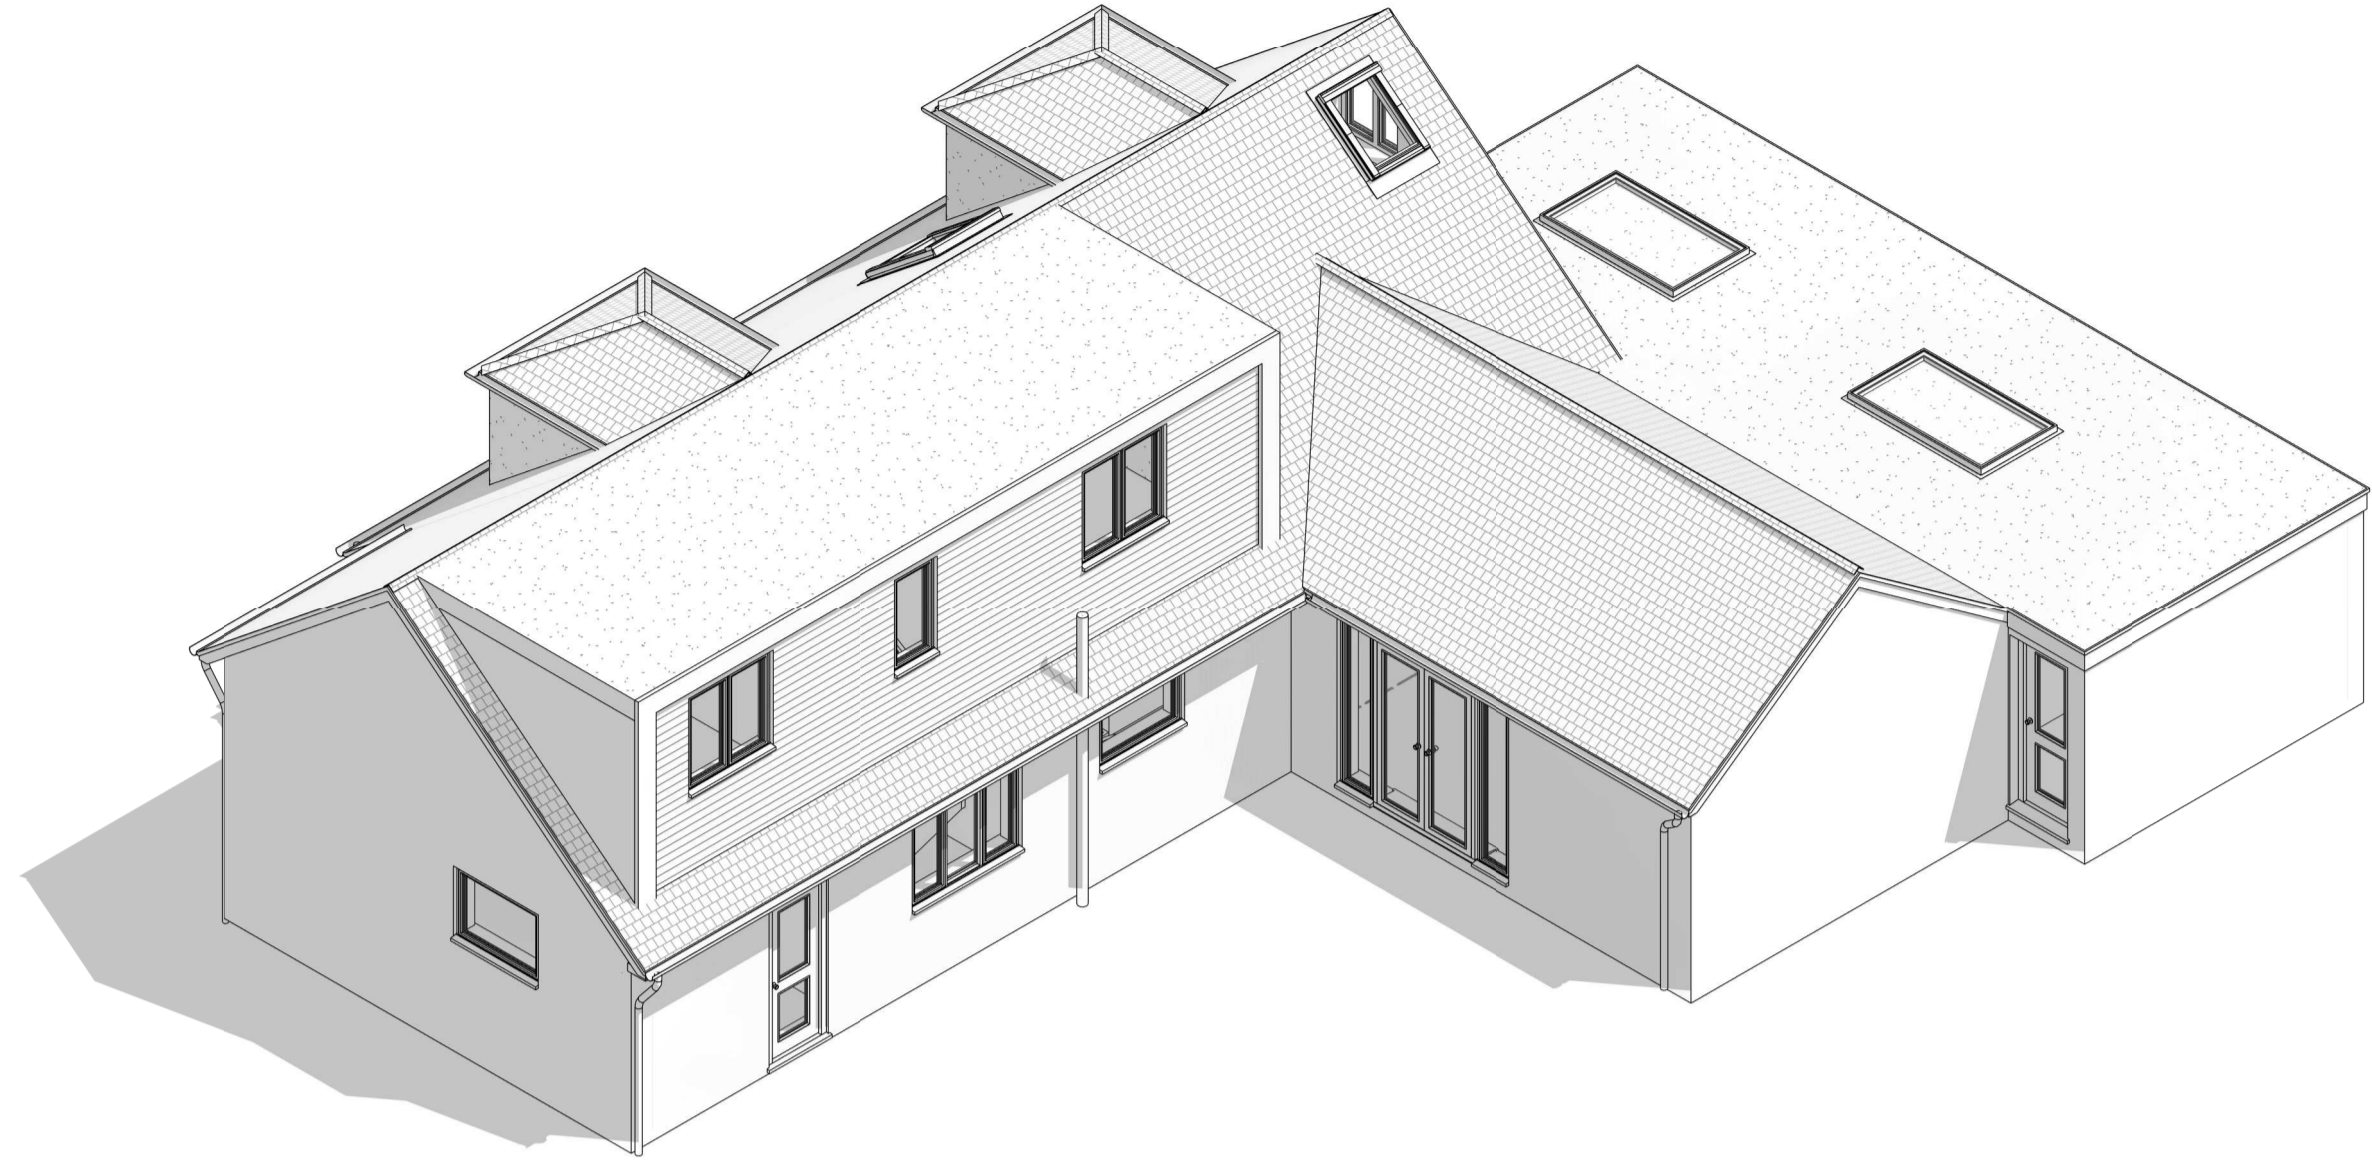

DESIGN WORK STUDIOS
 Scammell House, 9 High Street, Ascot, SL5 7JF
 info@designworkstudios.co.uk 01344 955 815

Client:

Project:
 6 AVONDALE ROAD, WATERLOOVILLE
 PO7 7ST

Drawing title:
 3D VIEW

Scale(s):	Size:	Issue date:	DRW:	CHK:
	A1	2024Sept20	DDA	DS

Job no:	Drawing no:	Rev:
2416	410	B