



PHYSICAL SCALE IN METERS @ 1:1250

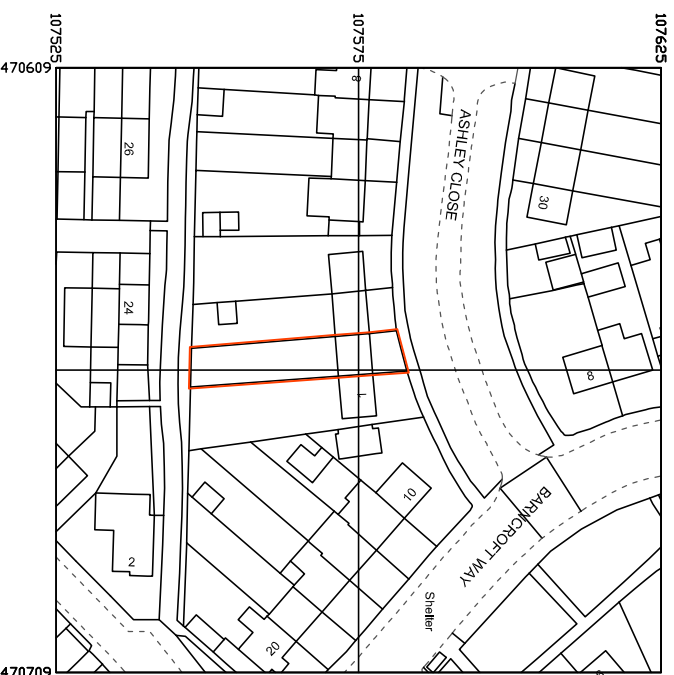

Produced on 28 January 2026 from the Ordnance Survey National Geographic Database and incorporating surveyed revision available at this date.
 This map shows the area bounded by 470609 107525, 470709 107525, 470709 107625, 470609 107525.
 Crown copyright and database rights © OS 100054135. Supplied by copla via trading as UKPlanningMaps.com a licensed Ordnance Survey partner (OS 100054135).
 Data licence expires 28 January 2027. Unique plan reference: vlf/1388294/1833627

Location

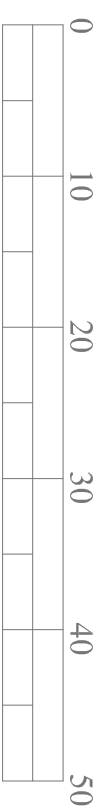

PHYSICAL SCALE IN METERS @ 1:500



Block



A: 06/05/2026 - reduction to 3m depth with part 4m depth

mf designs ltd
 Chartered Architects



36 Grove Road • Havant • Hampshire • PO9 1AR
 Director: Martin Farrer RIBA • Co Registration No. 4507379
 e admh@mfdesigns.org.uk

Date: Jan 2026
 Scale: 1:1250/500

Job No: 3364
 Dwg No: P_02 A

EXTENSION & ALTERATIONS - 2 Ashley Close, Havant. PO9 3AP

NOTES:
 This drawing has been produced solely for PLANNING/DESIGN.
 Do not scale from this Drawing except for planning purposes.
 Any drainage shown is presumed and to be checked on site before commencement of works.
 This drawing is the copyright of MF Designs Ltd.