
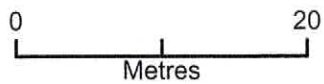


# 25 Langbrook Close, Havant, PO9 1RS.

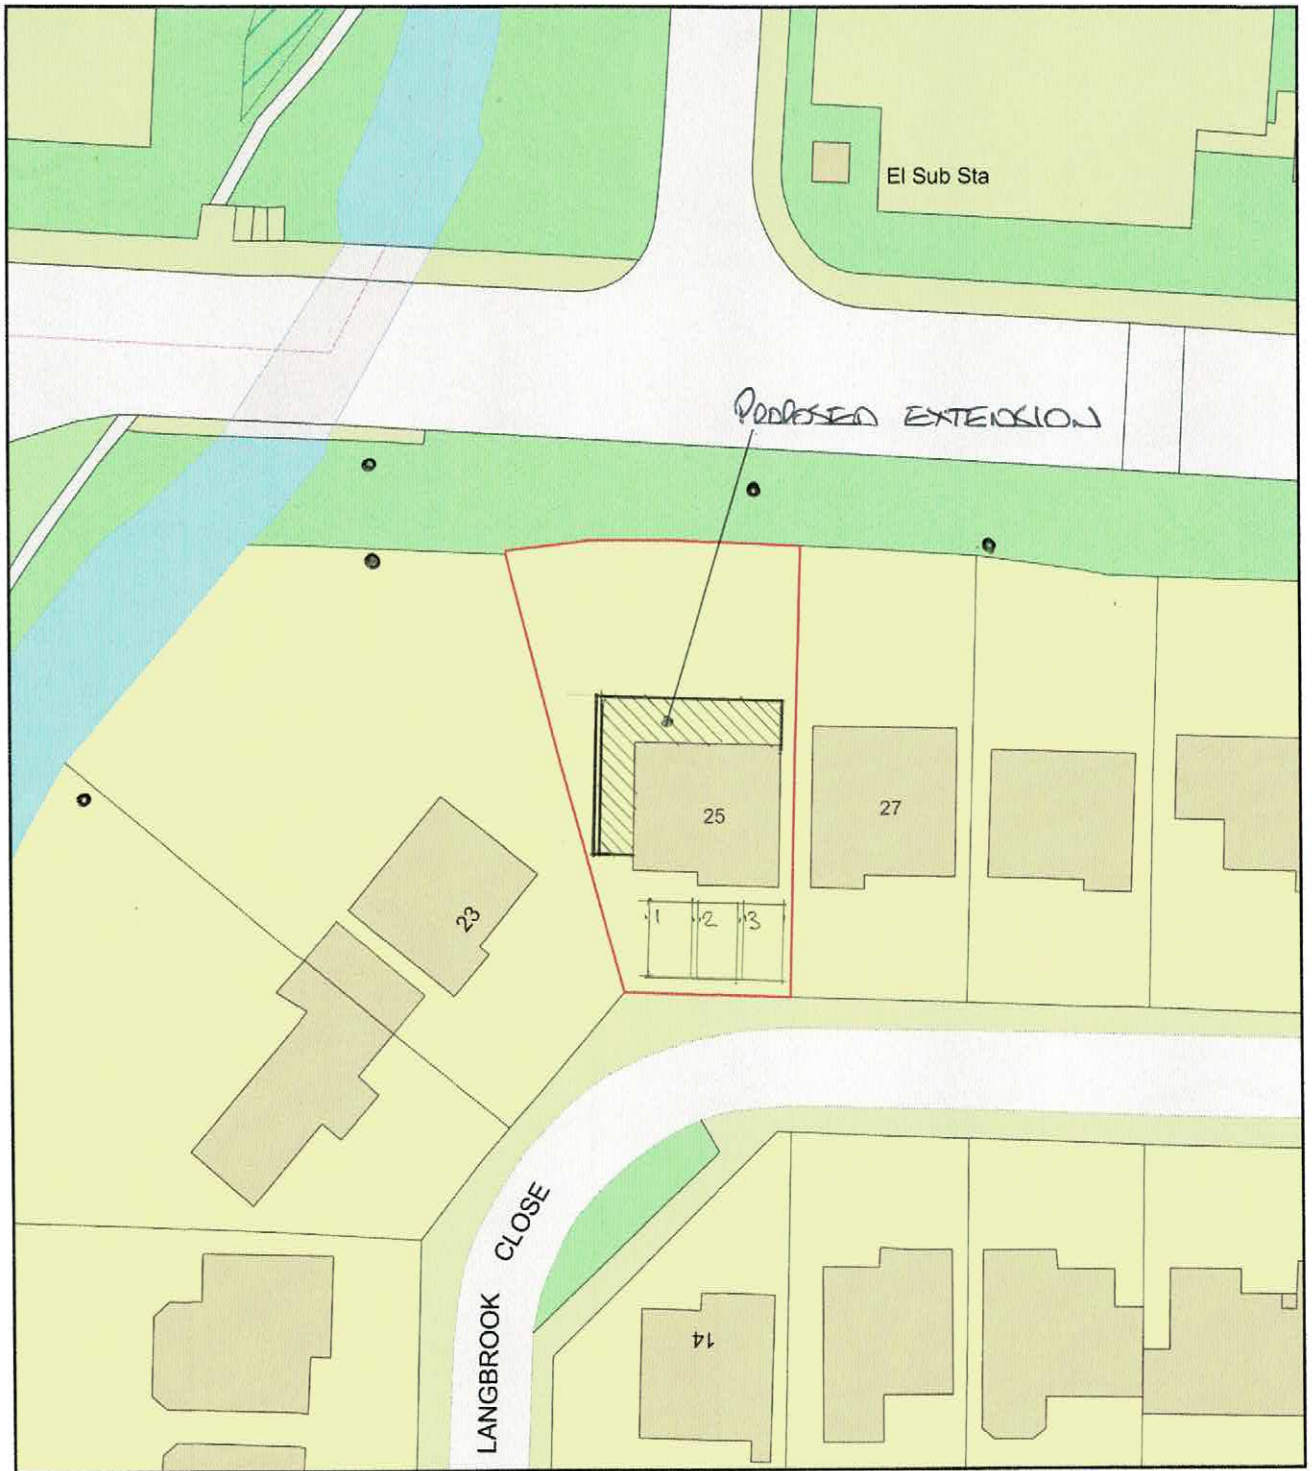

Plan Produced for: Jason Wall  
Date Produced: 26 Feb 2026  
Plan Reference Number: TQRQM26057091931374  
Scale: 1:500 @ A4