


Application site boundary

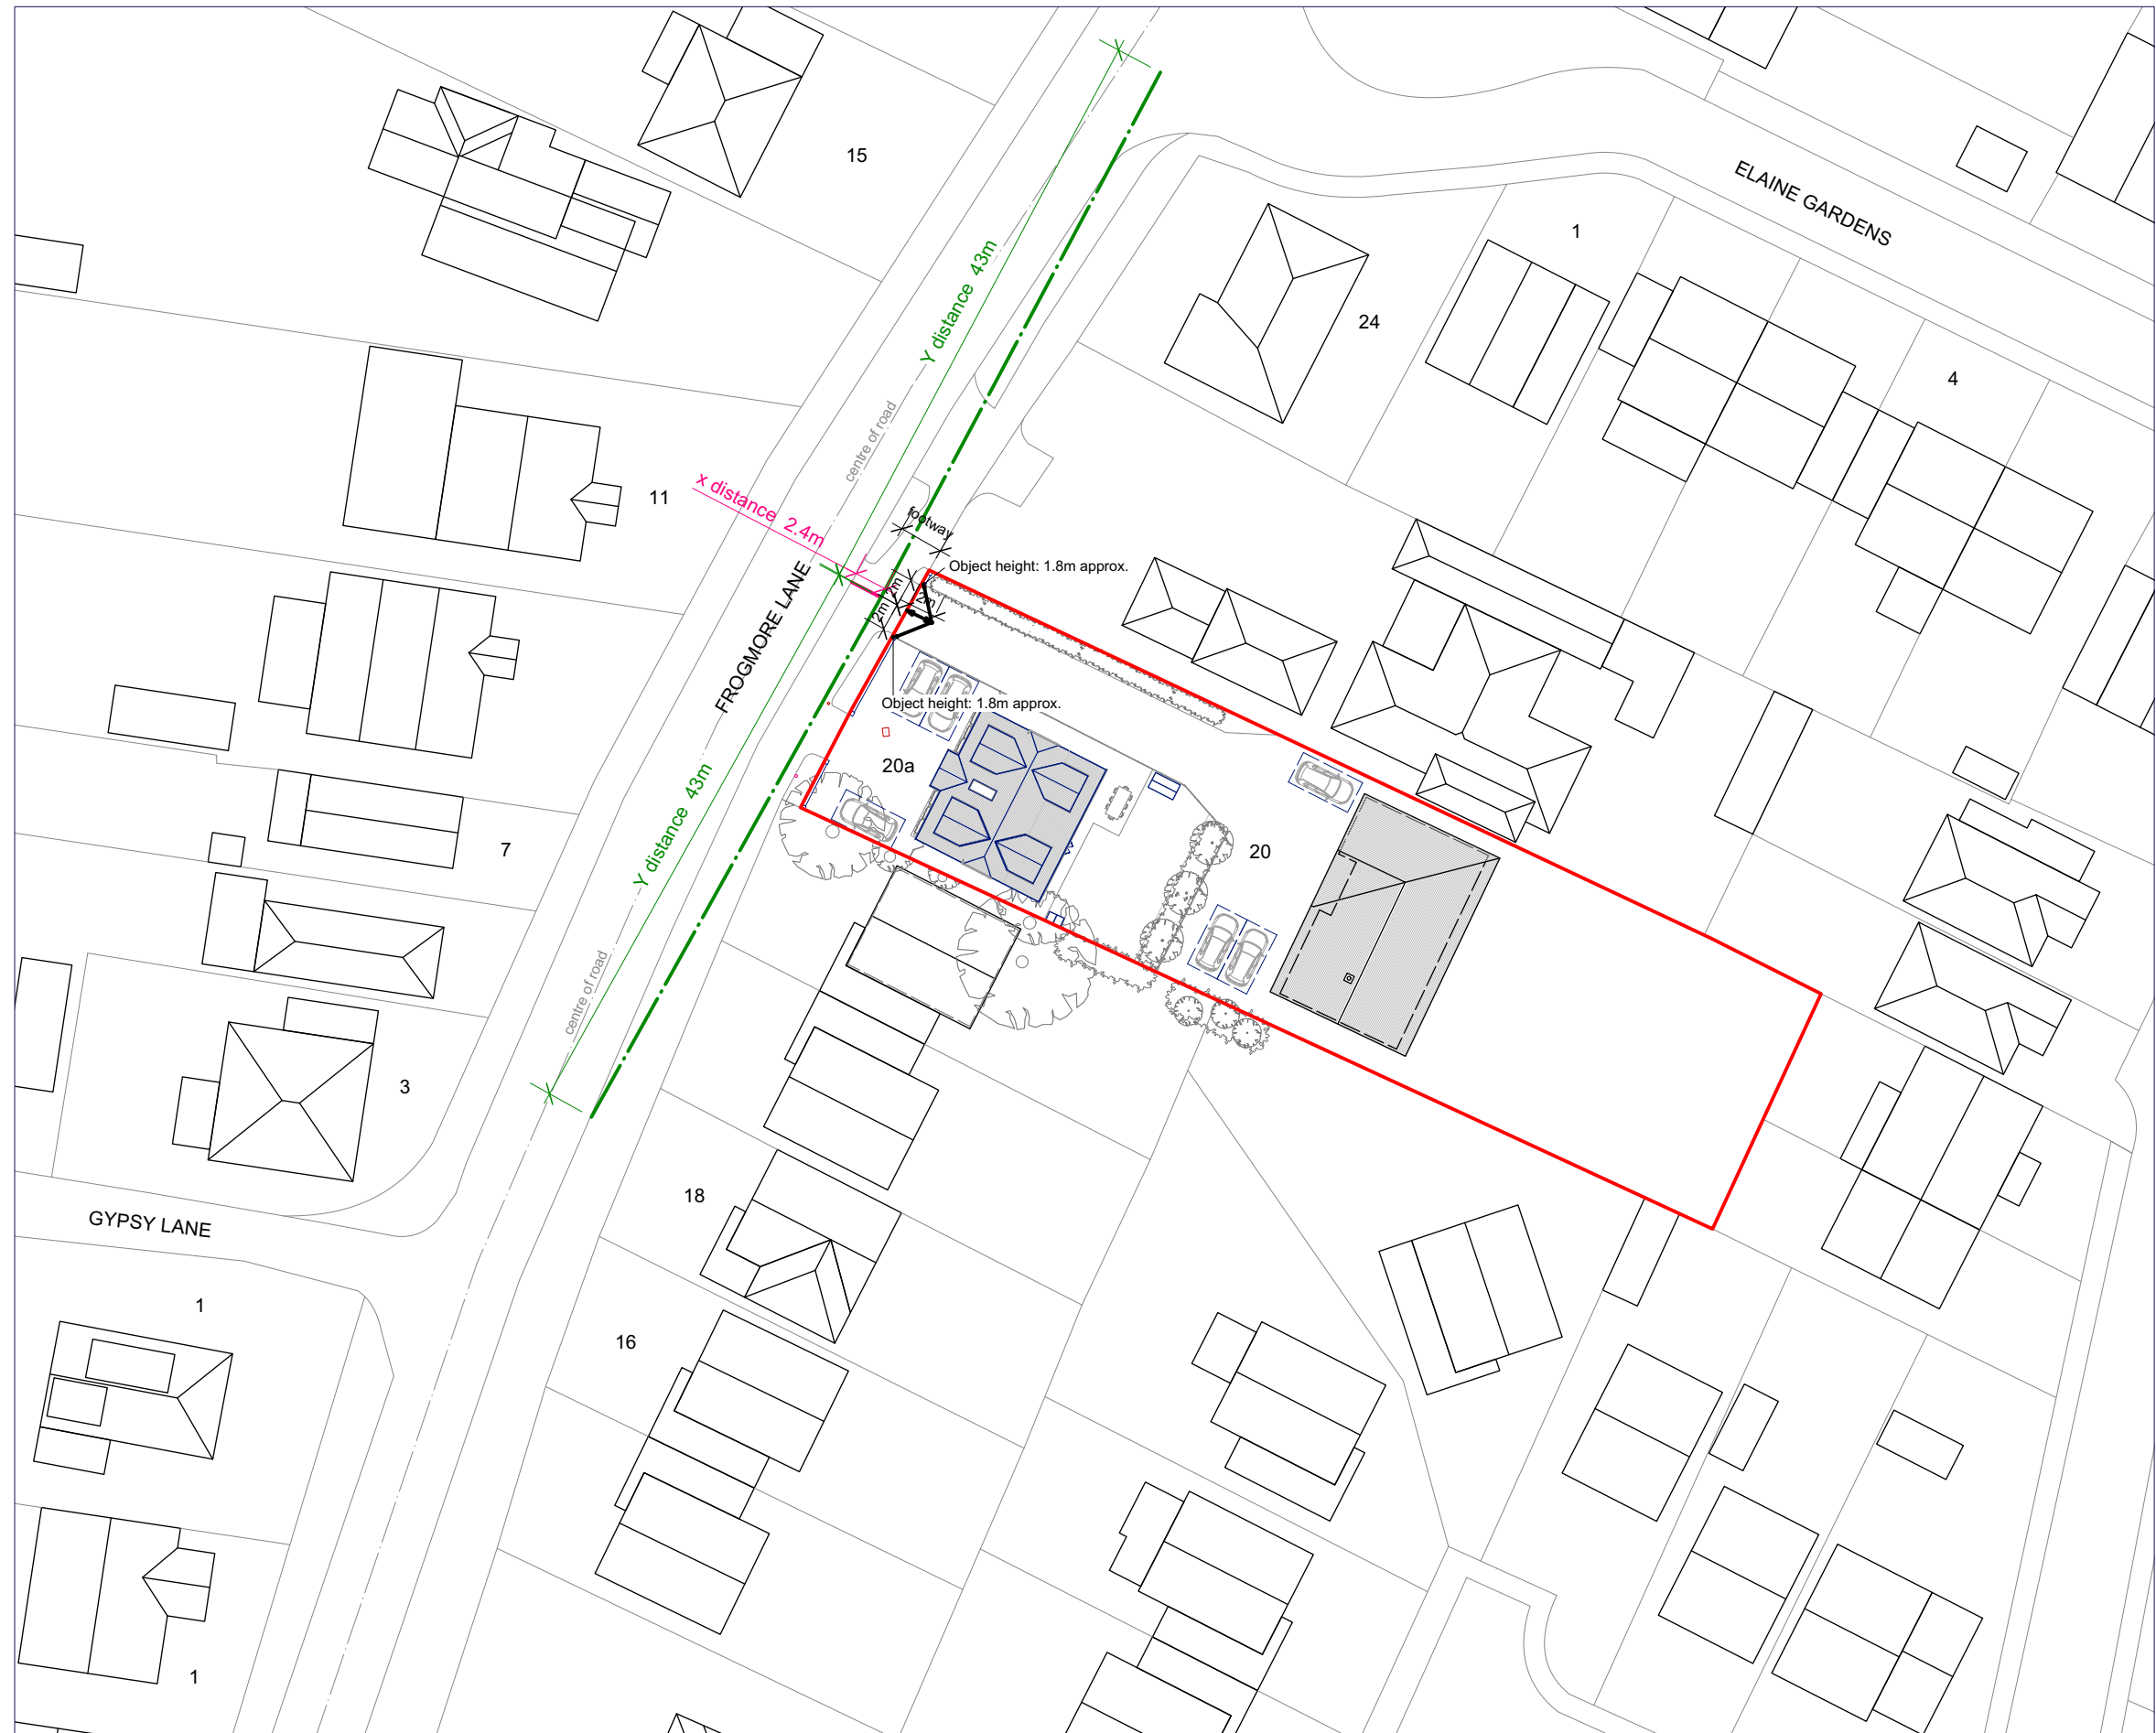

PLANNING

Revisions: A Issued to Local Planning Authority 10/04/2026  
 B Issued to Local Planning Authority 14/05/2026



PROJECT: Land to West of 20 Frogmore Lane, Lovedean

SHEET: Site Layout Plan - Visibility Splays

This drawing is ©copyright Styles Architecture 2024. No dimensions to be scaled from this drawing except for planning purposes

DRAWING NO: A1035 105

SCALE: 1:500



REV: B

DATE: Sept 2024



STYLES ARCHITECTURE

vicki@styles-architecture.co.uk